


IMPORTANT NOTE REGARDING THESE HOUSE PLANS


The house plans contained herein were provided by the builder and are the preliminary plans for the respective houses. However, the final design of each house may differ from these preliminary plans due to changes made by builder during construction.

2559

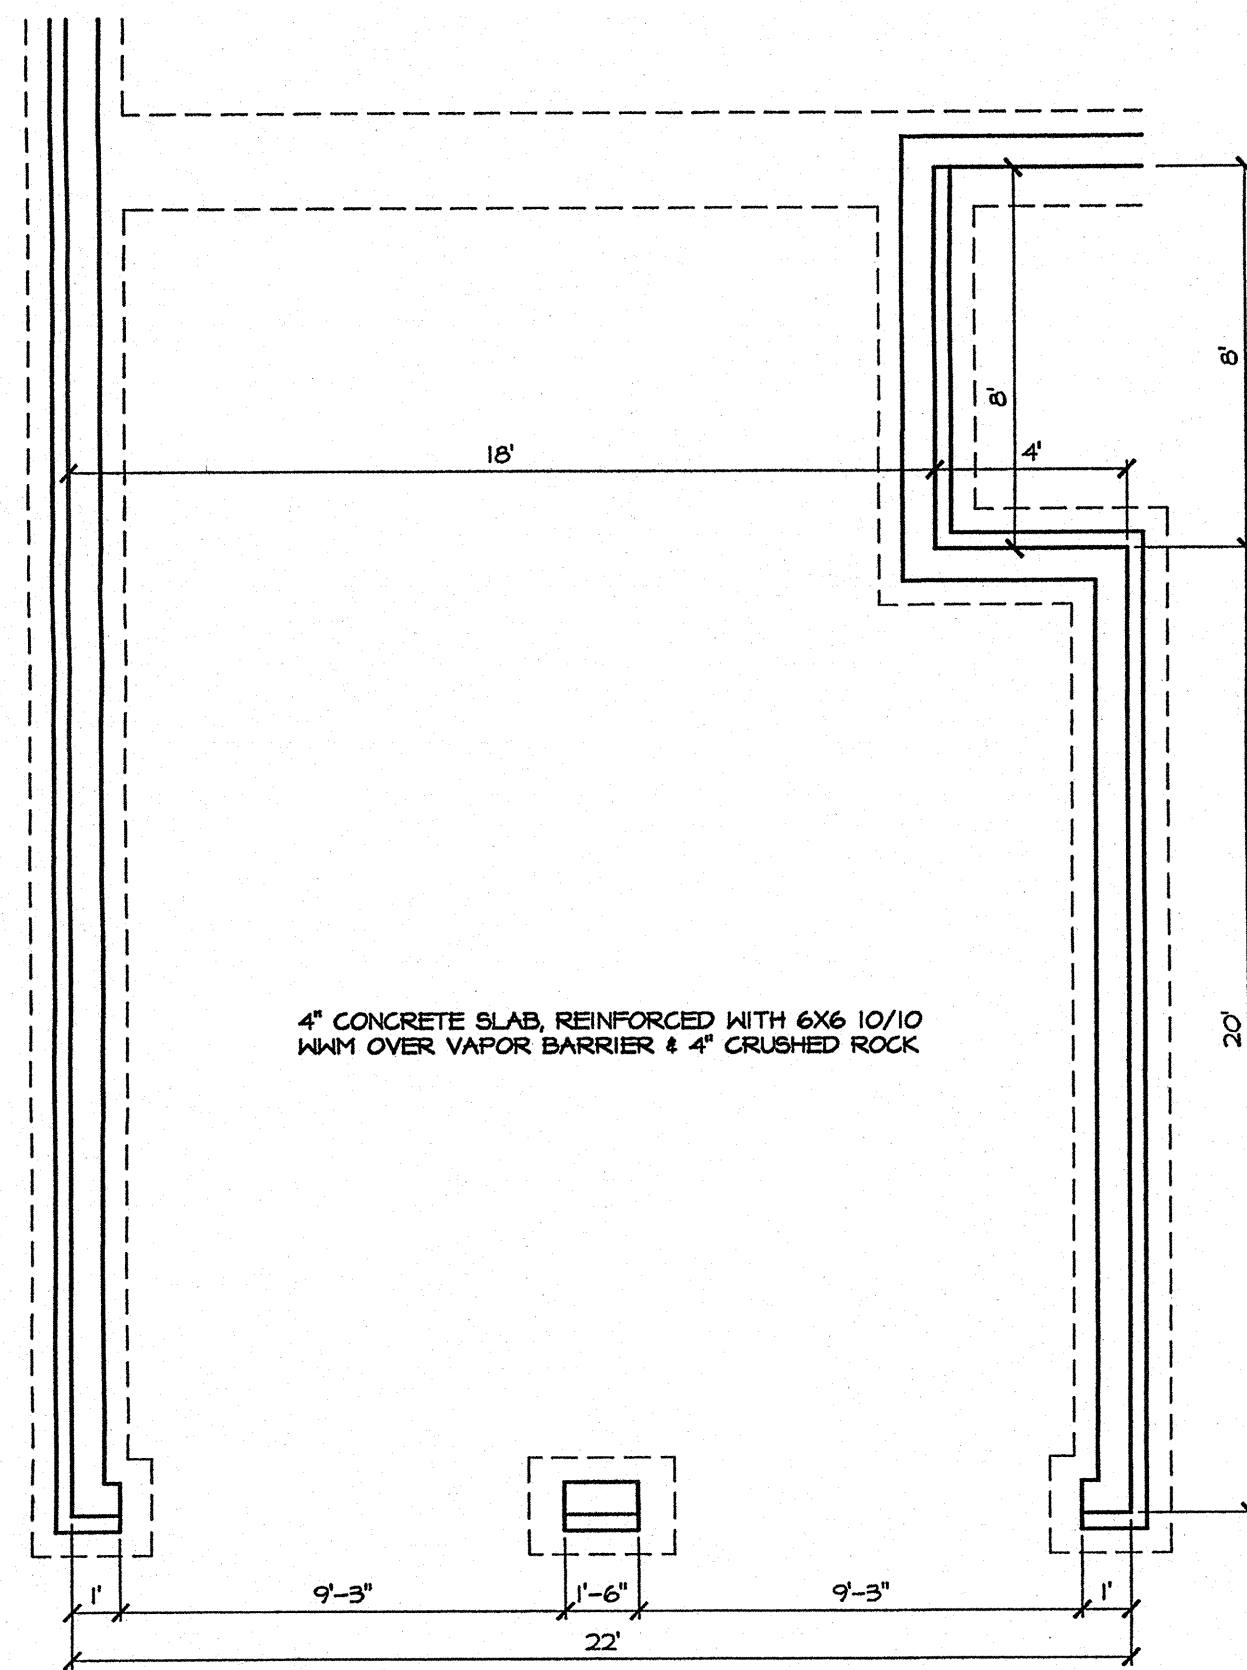

ALTERNATE FRONT ENTRY GARAGE

1/4" = 1'-0"

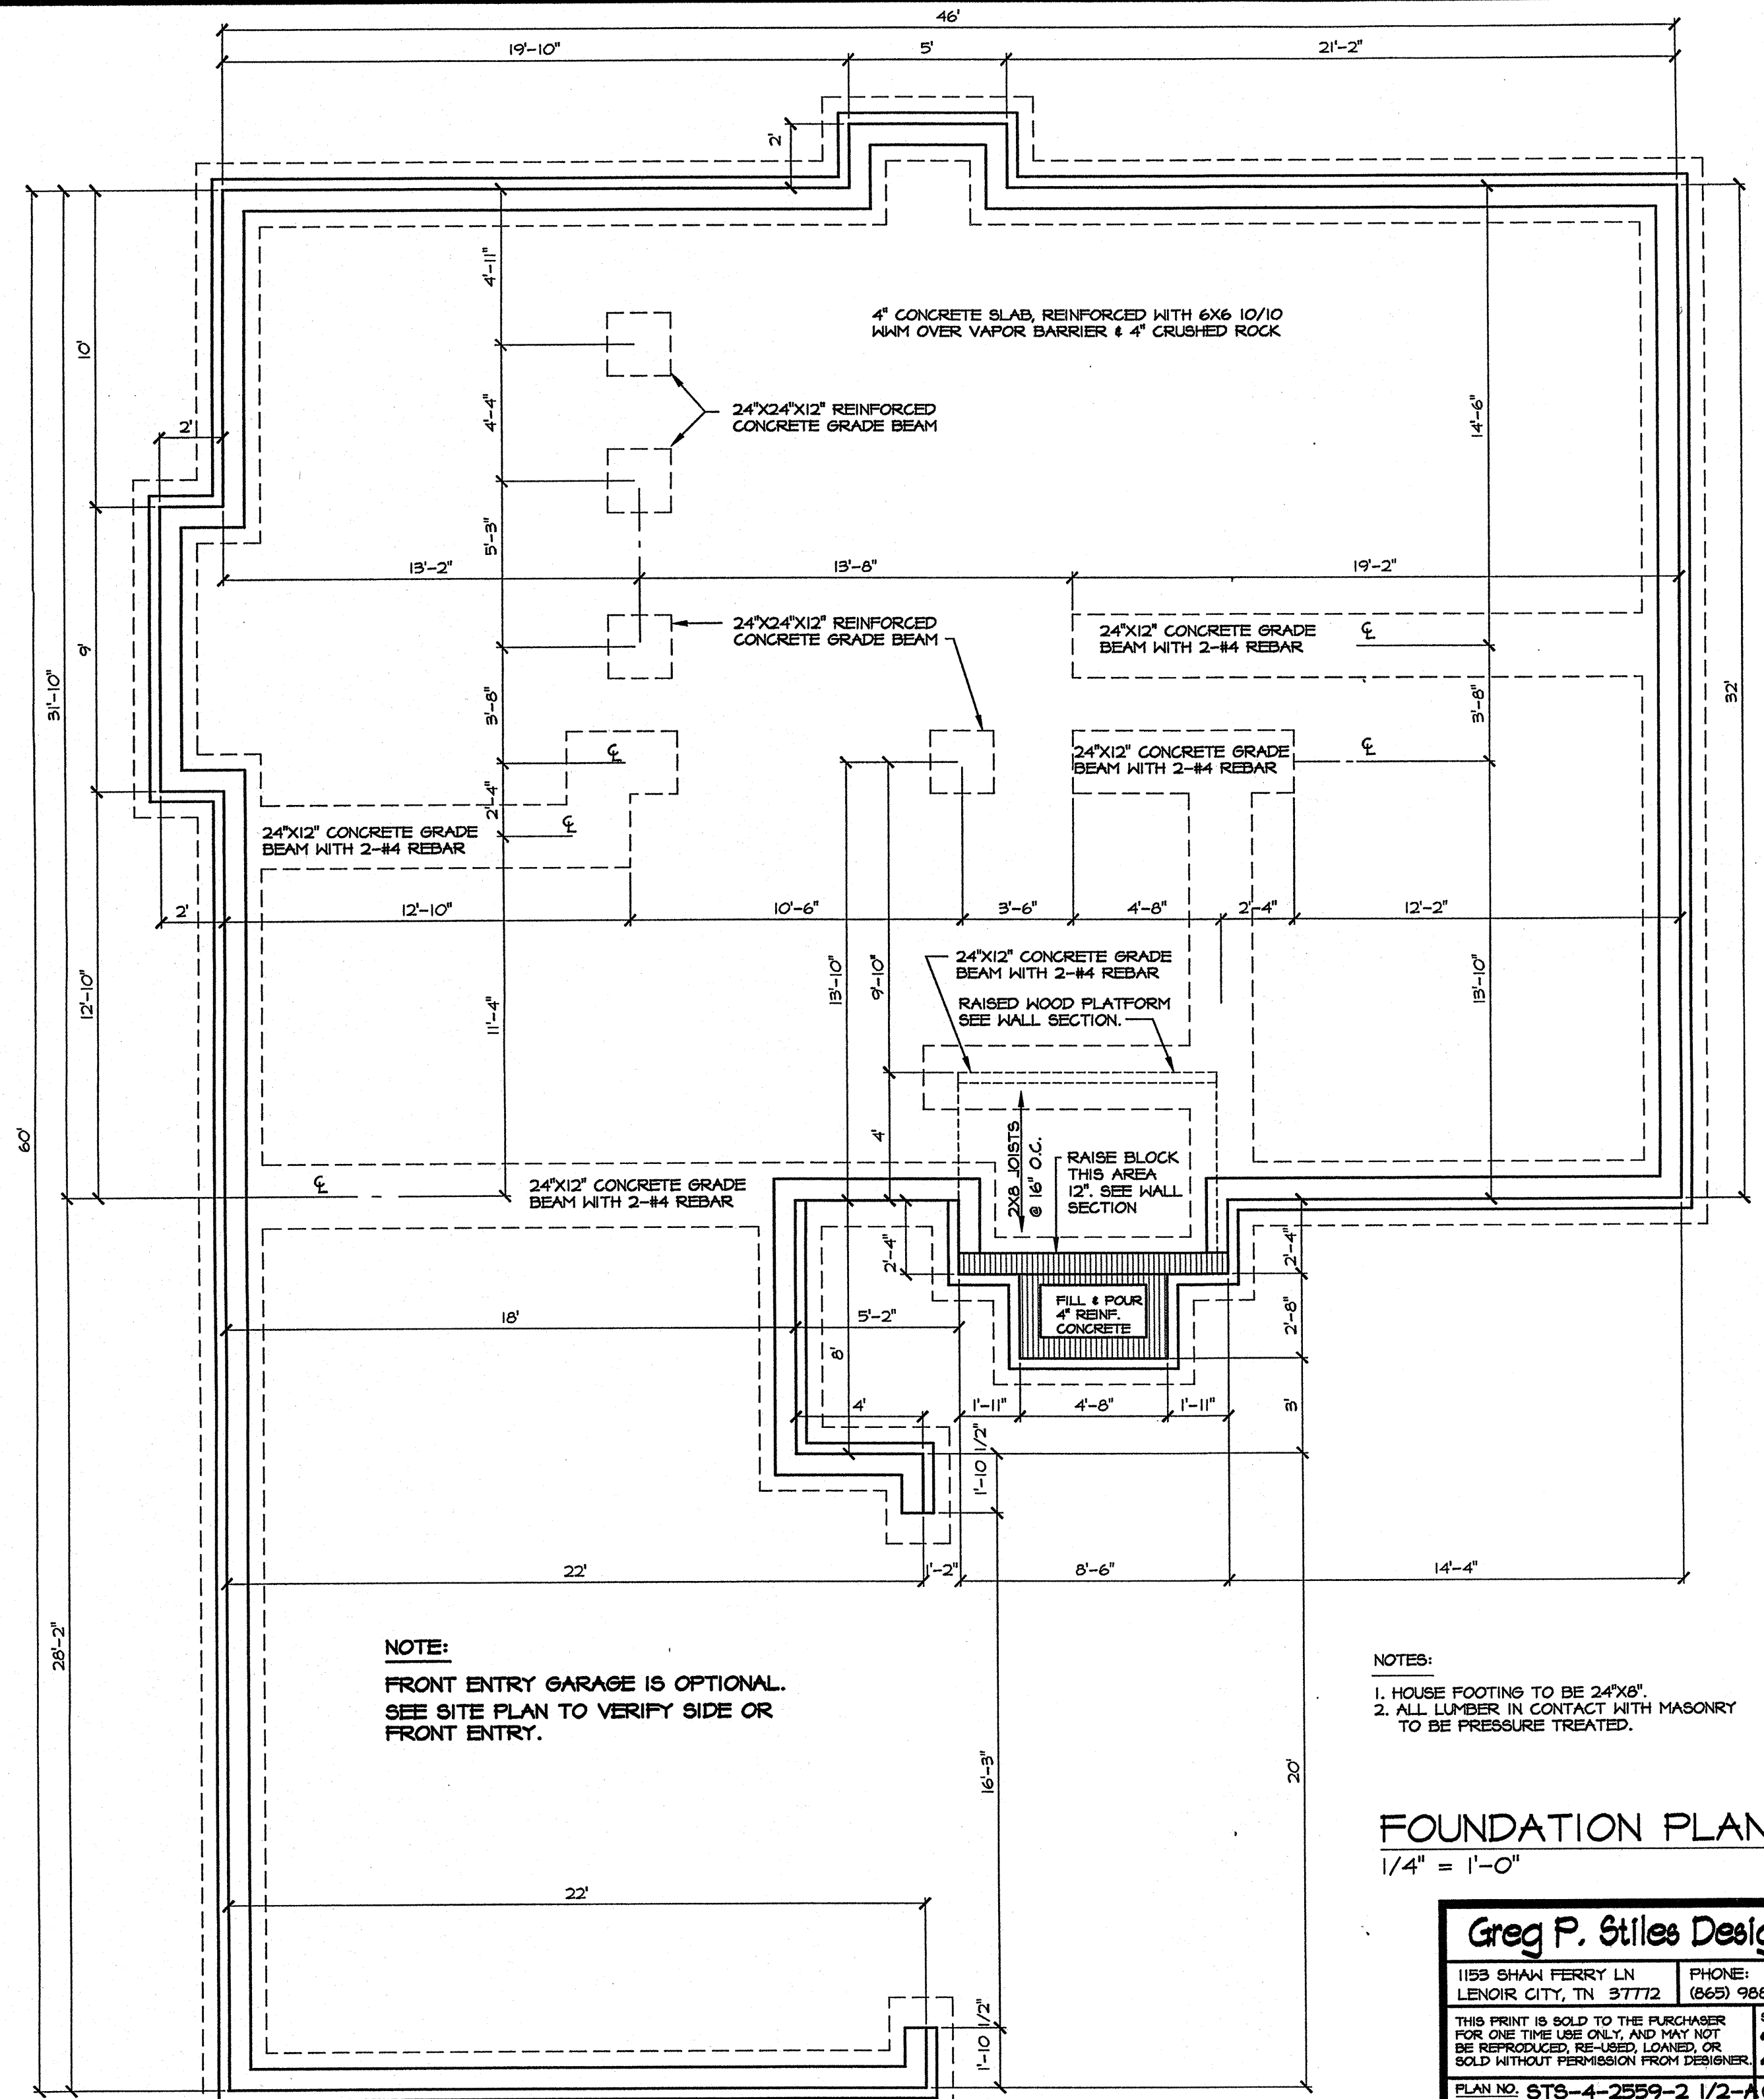

NOTE:
FRONT ENTRY GARAGE IS OPTIONAL.
SEE SITE PLAN TO VERIFY SIDE OR
FRONT ENTRY.


- NOTES:
1. HOUSE FOOTING TO BE 24"x8".
 2. ALL LUMBER IN CONTACT WITH MASONRY TO BE PRESSURE TREATED.

FOUNDATION PLAN


1/4" = 1'-0"

Greg P. Stiles Designs	
1153 SHAW FERRY LN LENOIR CITY, TN 37772	PHONE: (865) 988-9930
THIS PRINT IS SOLD TO THE PURCHASER FOR ONE TIME USE ONLY, AND MAY NOT BE REPRODUCED, RE-USED, LOANED, OR SOLD WITHOUT PERMISSION FROM DESIGNER.	
PLAN NO. STS-4-2559-2 1/2-A	SHEET NO. 2L
© 2005	


STS-4-2559-2 1/2-A

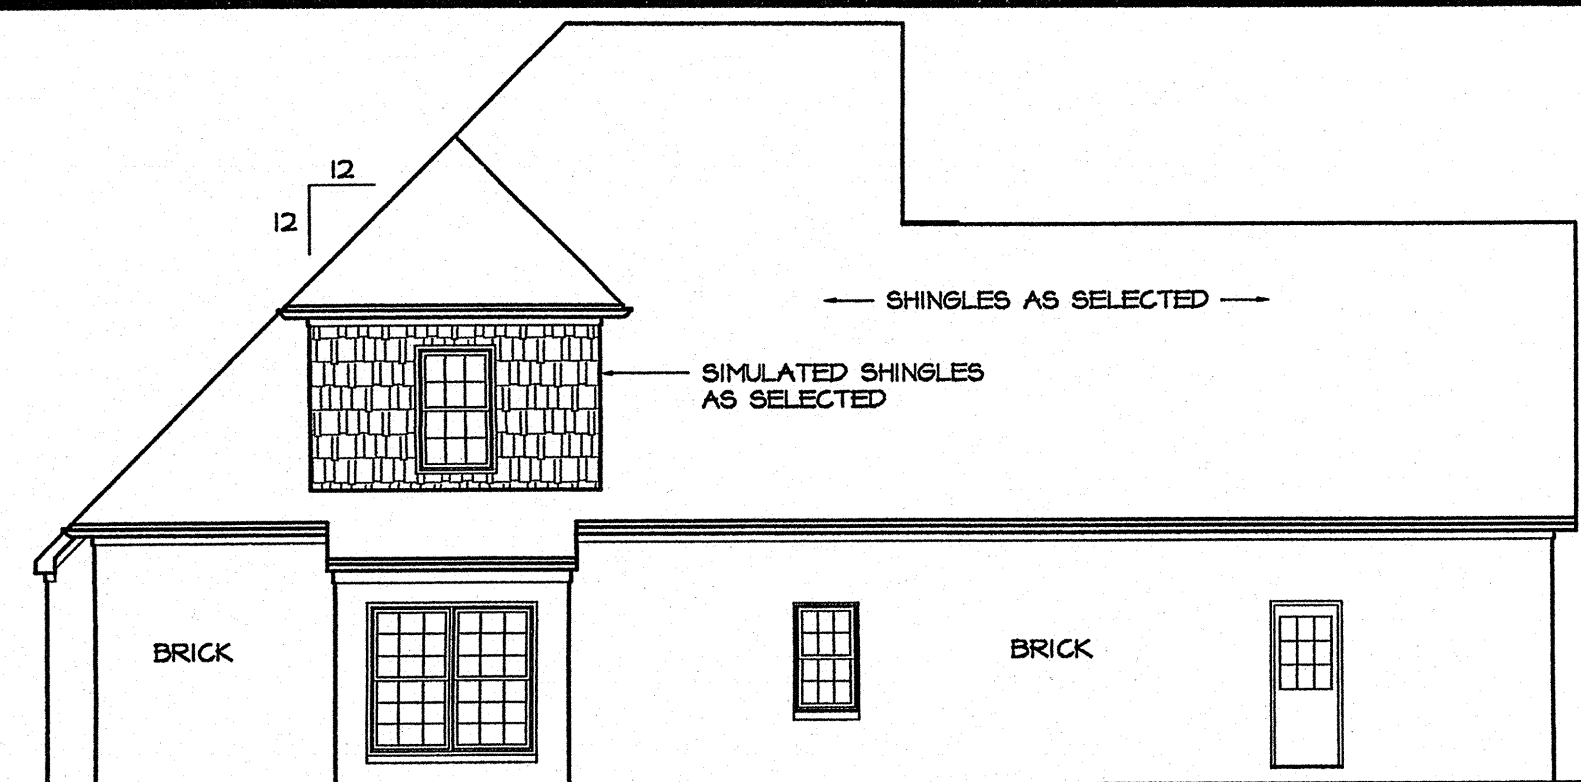


LEFT ELEVATION
1/8" = 1'-0"

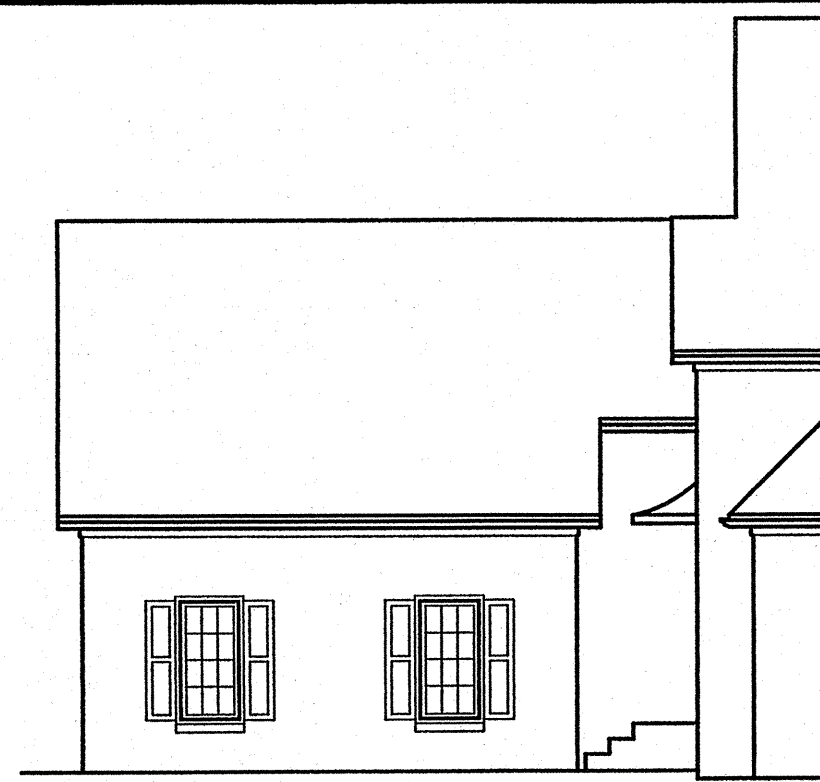


PARTIAL RIGHT ELEVATION
SHOWING OPTIONAL FRONT
ENTRY GARAGE
1/8" = 1'-0"

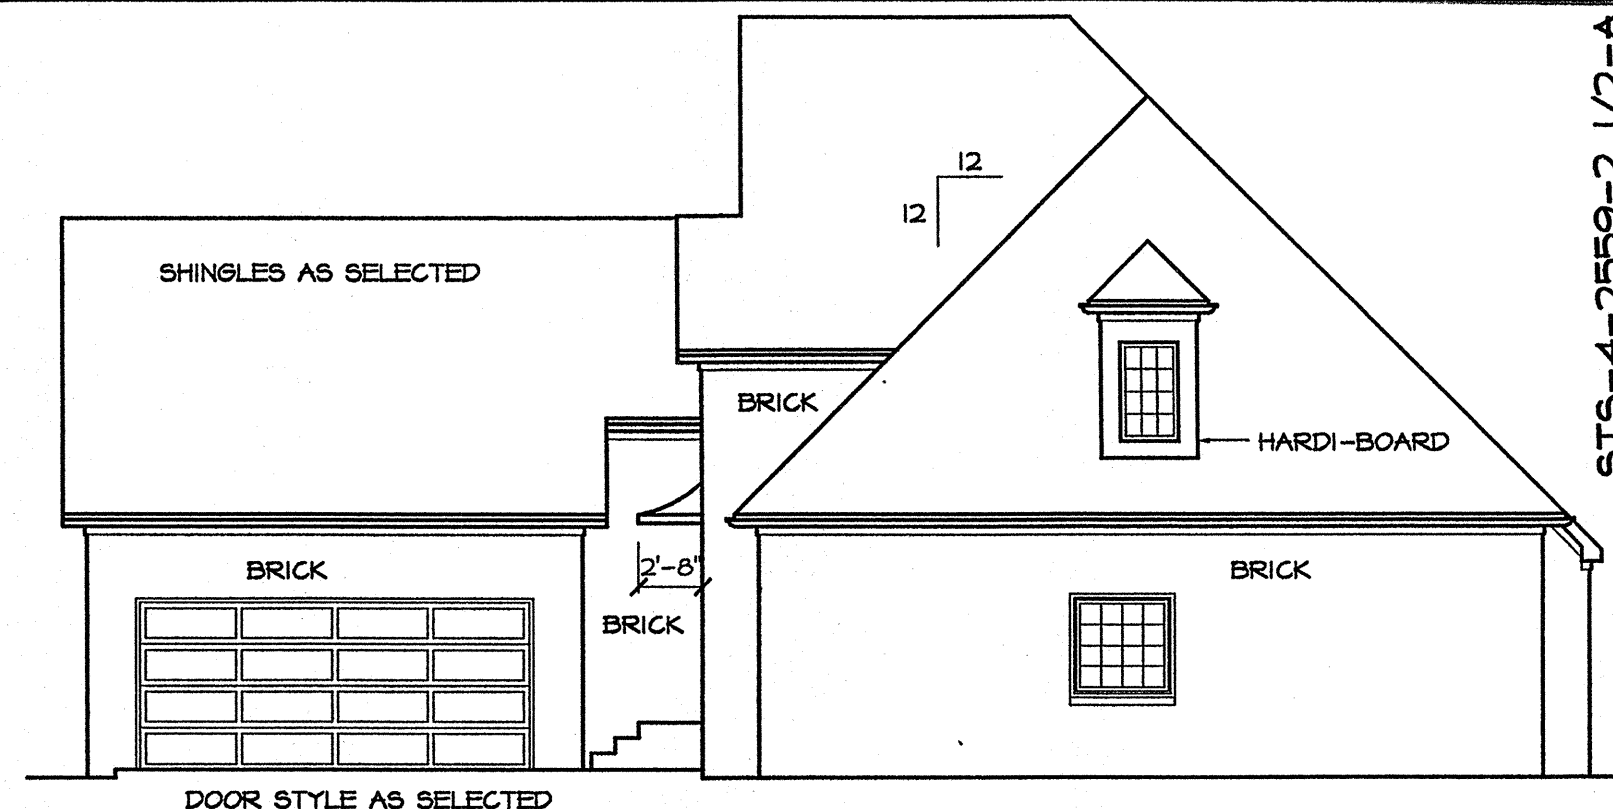


RIGHT ELEVATION
1/8" = 1'-0"

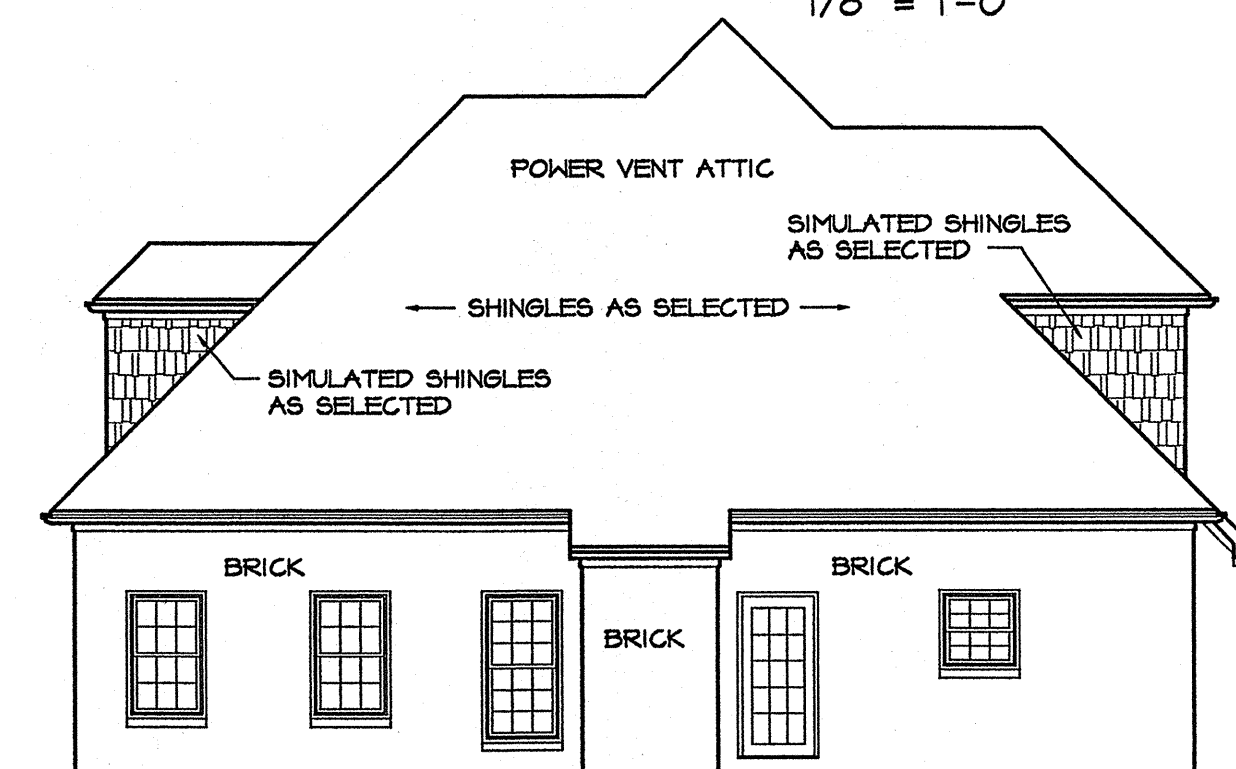


REAR ELEVATION
1/8" = 1'-0"

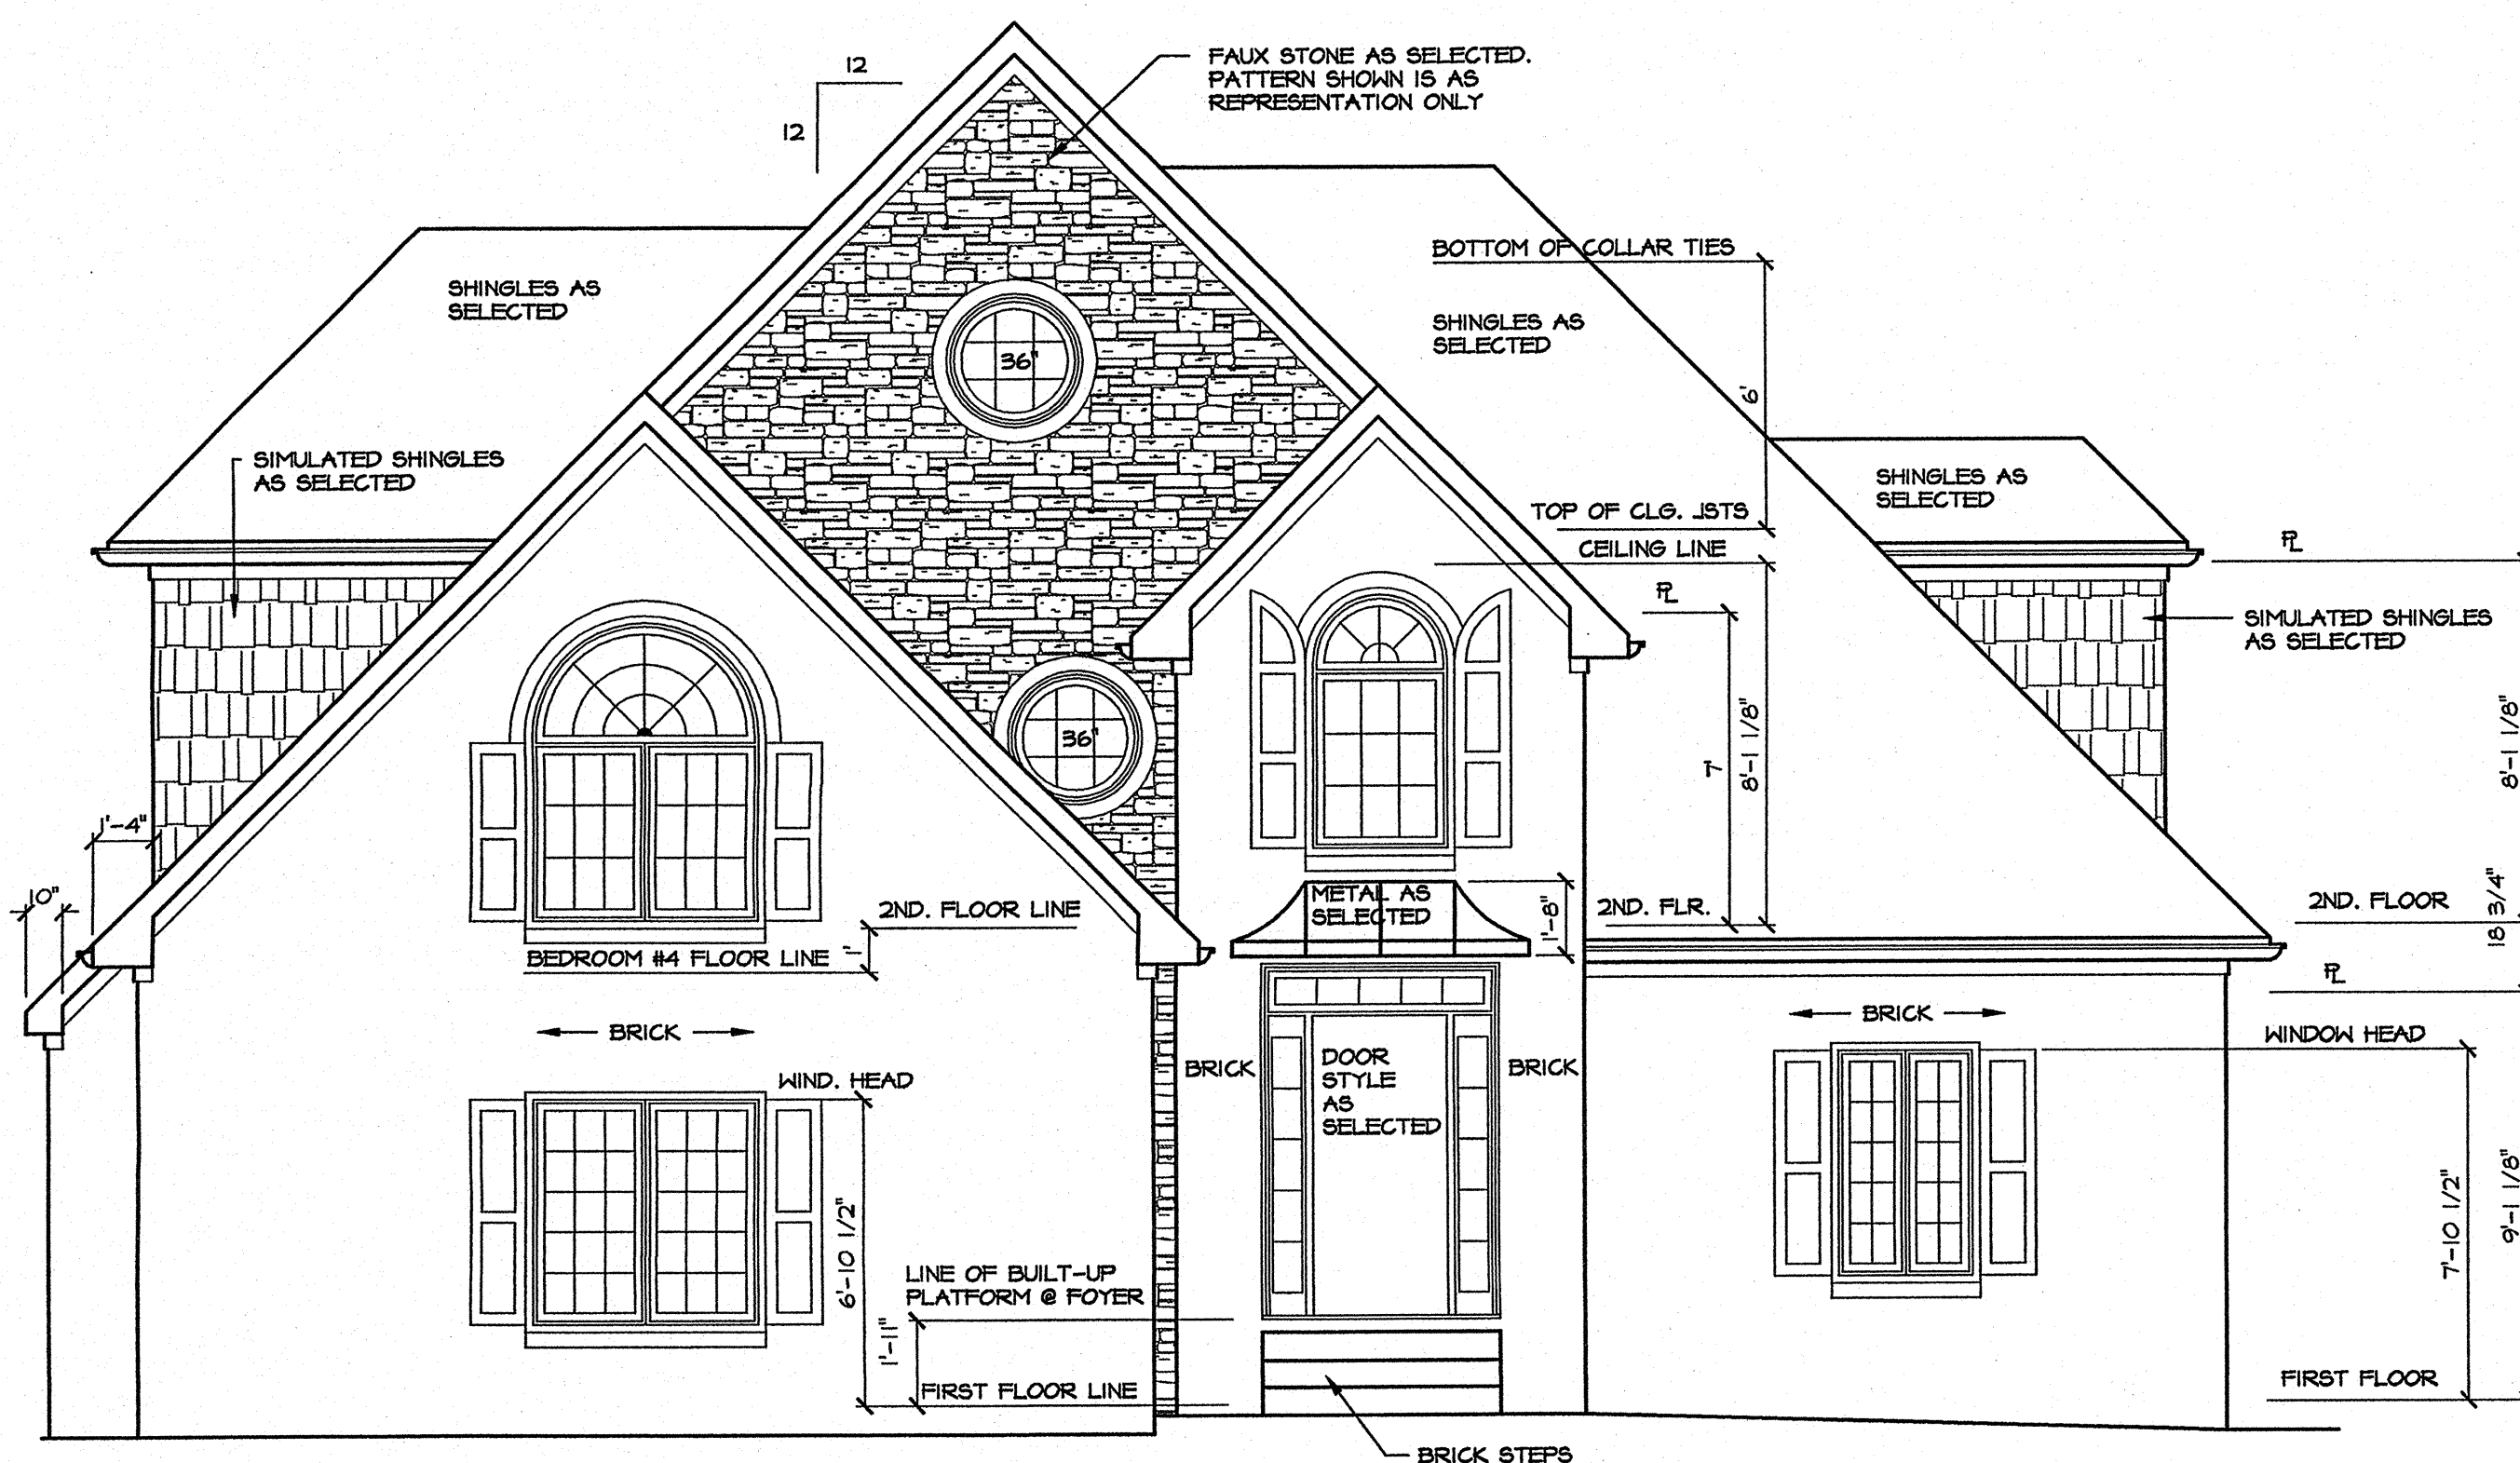


FRONT ELEVATION
1/4" = 1'-0"


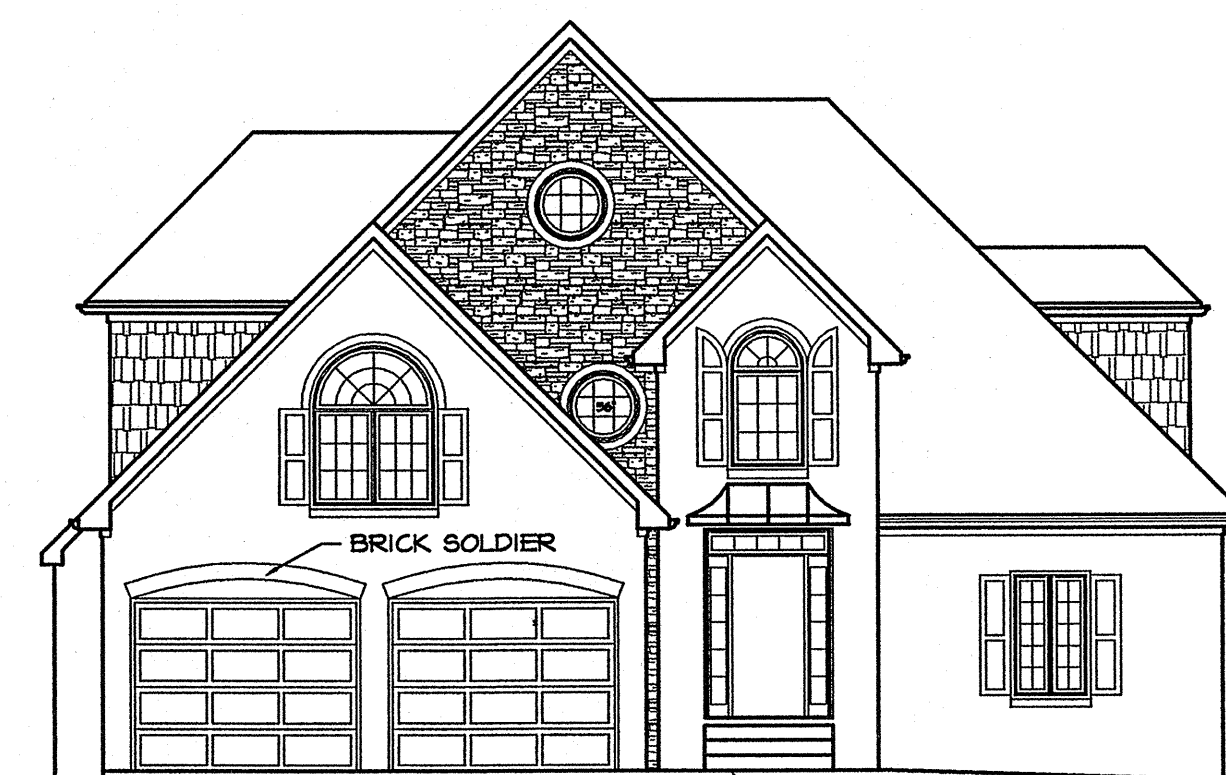


ALTERNATE FRONT ELEVATION SHOWING
OPTIONAL FRONT ENTRY GARAGE
1/8" = 1'-0"

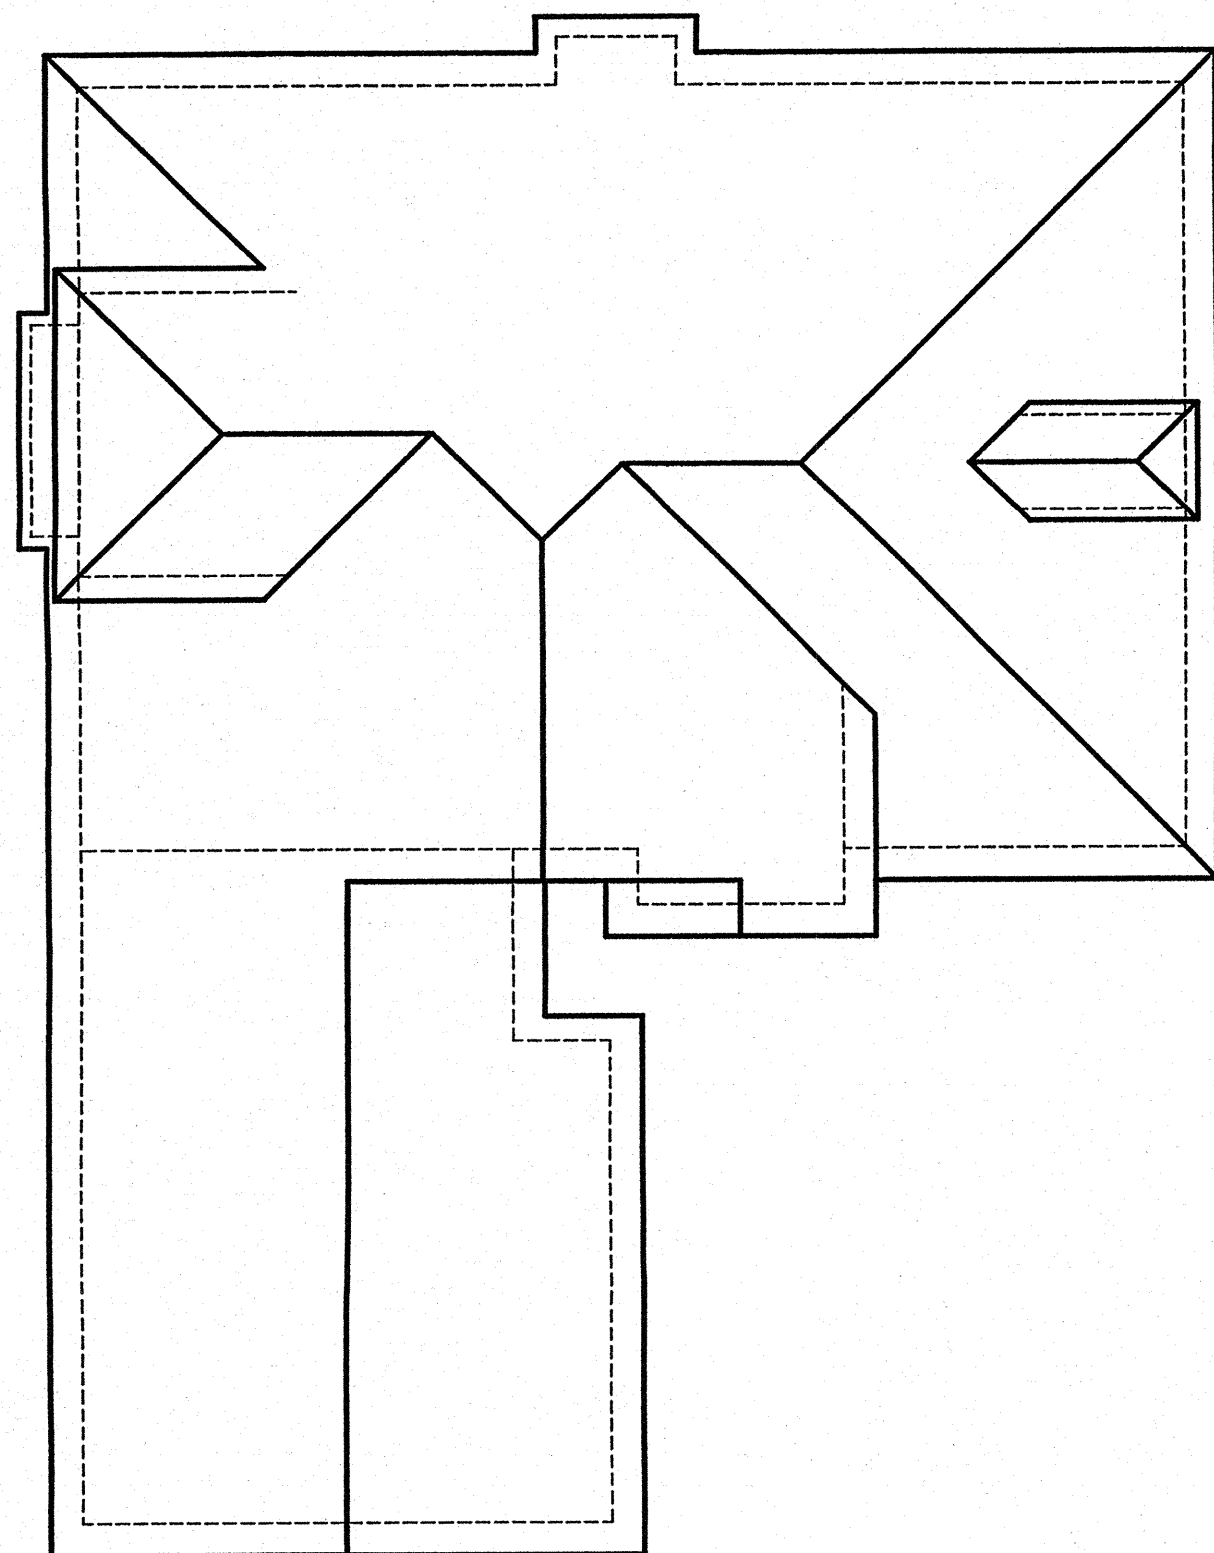


ROOF PLAN
1/8" = 1'-0"

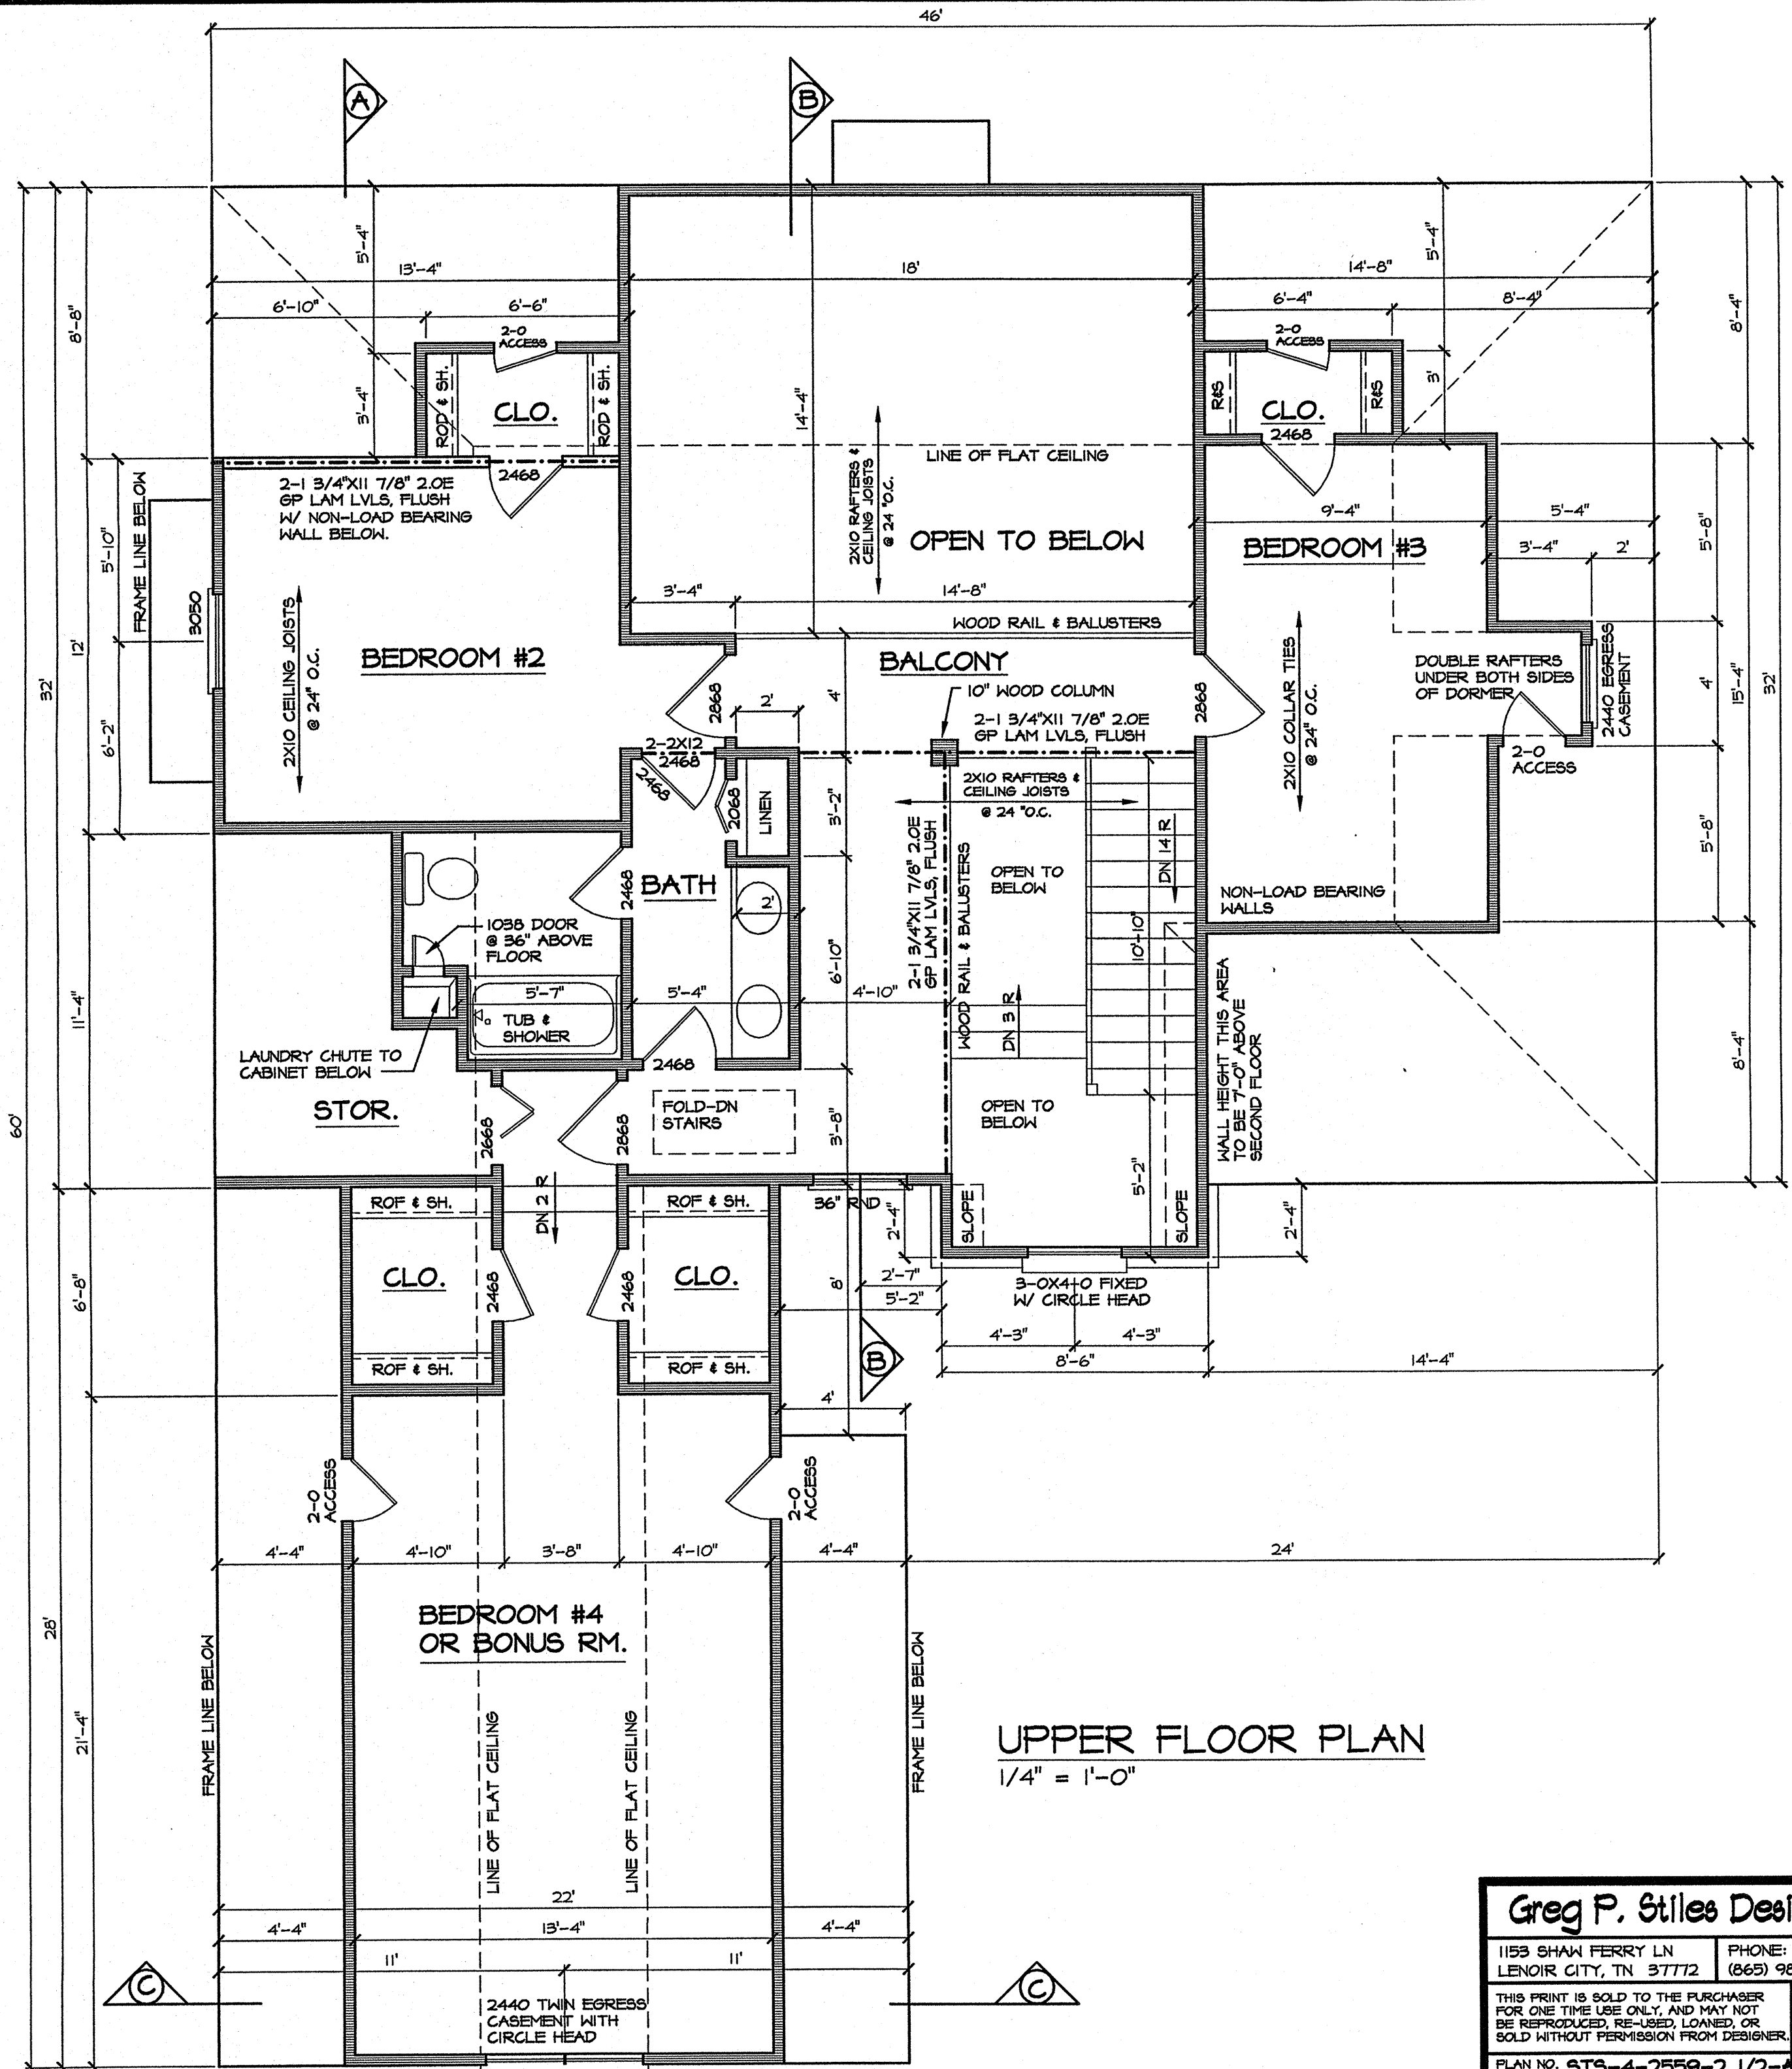


  


PLAN NO. STS-4-2559-2 1/2-A © 2005

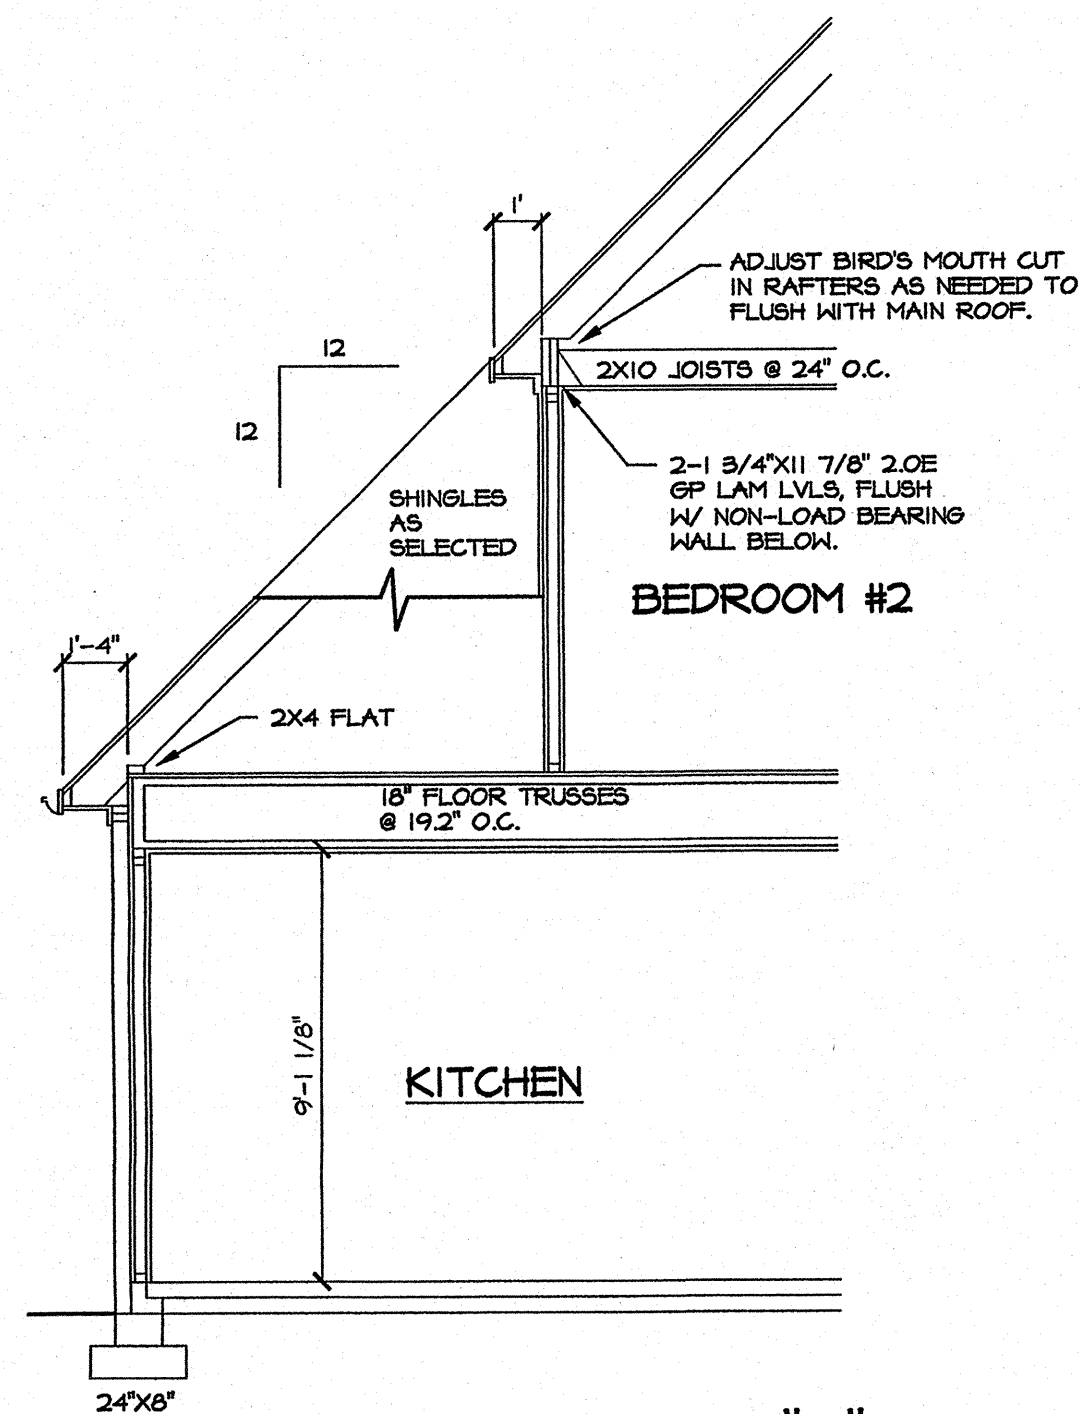


WALL SECTION "A"
1/4" = 1'-0"

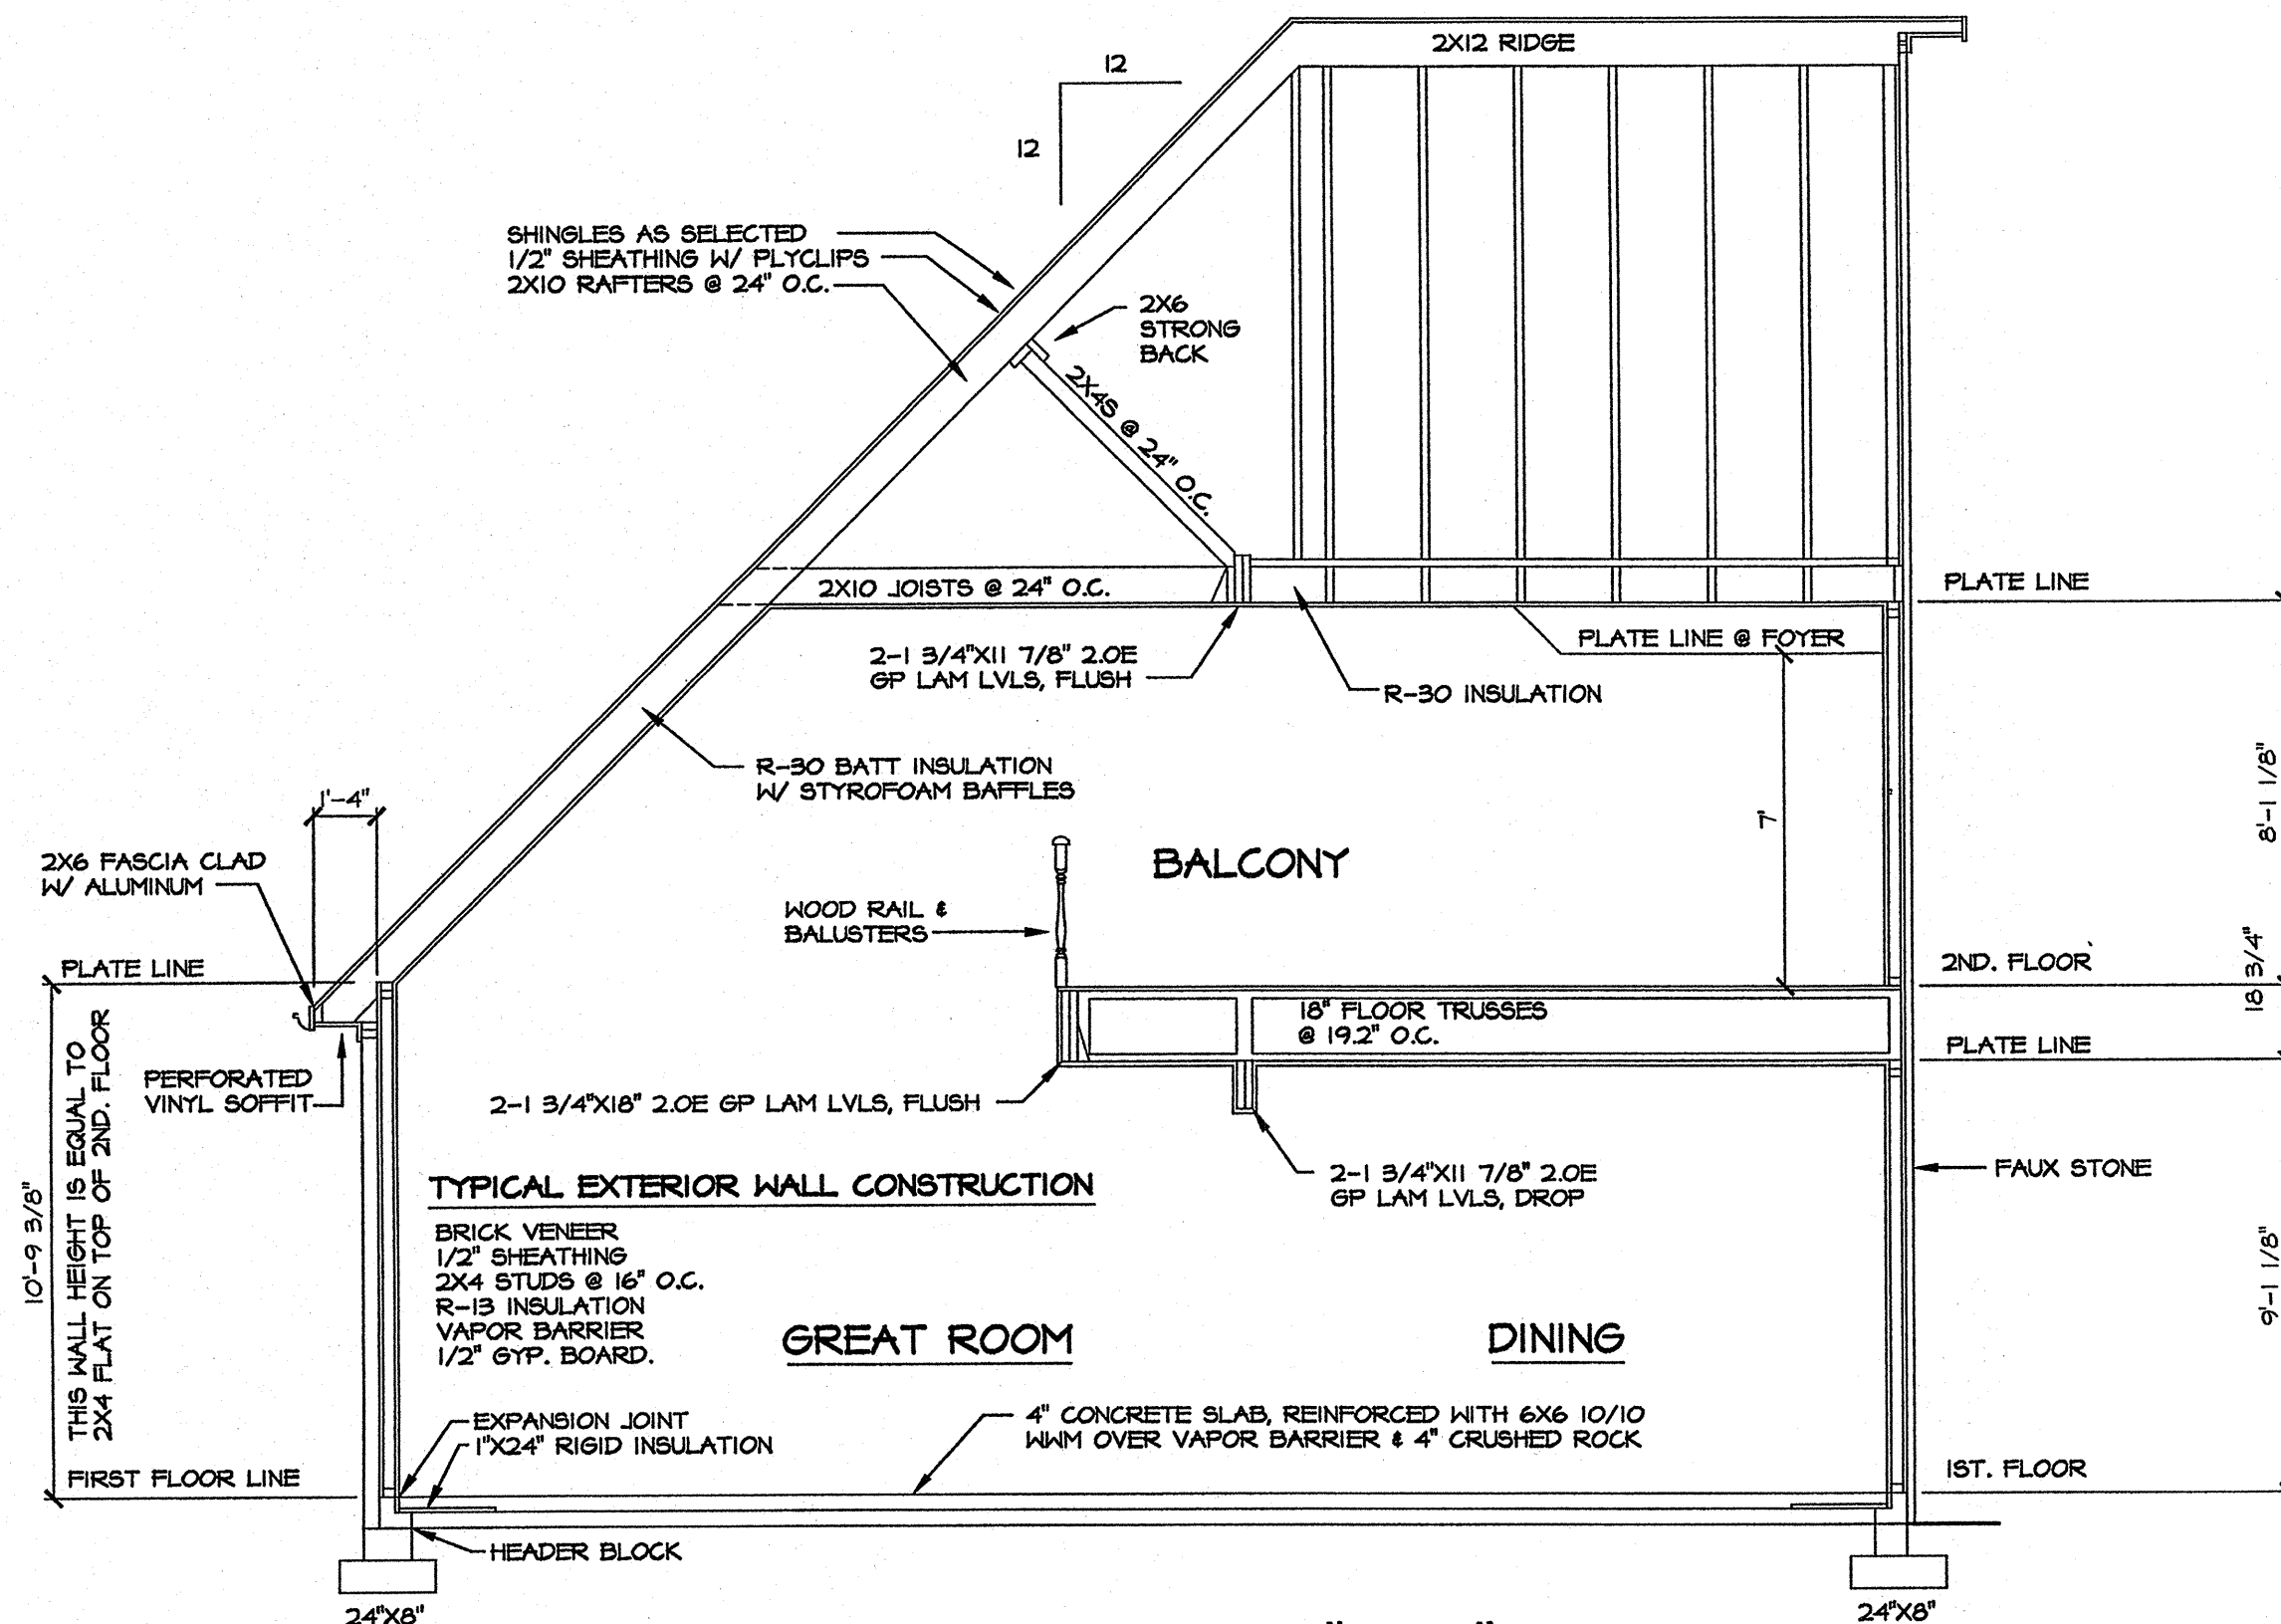

WALL SECTION "B-B"
1/4" = 1'-0"

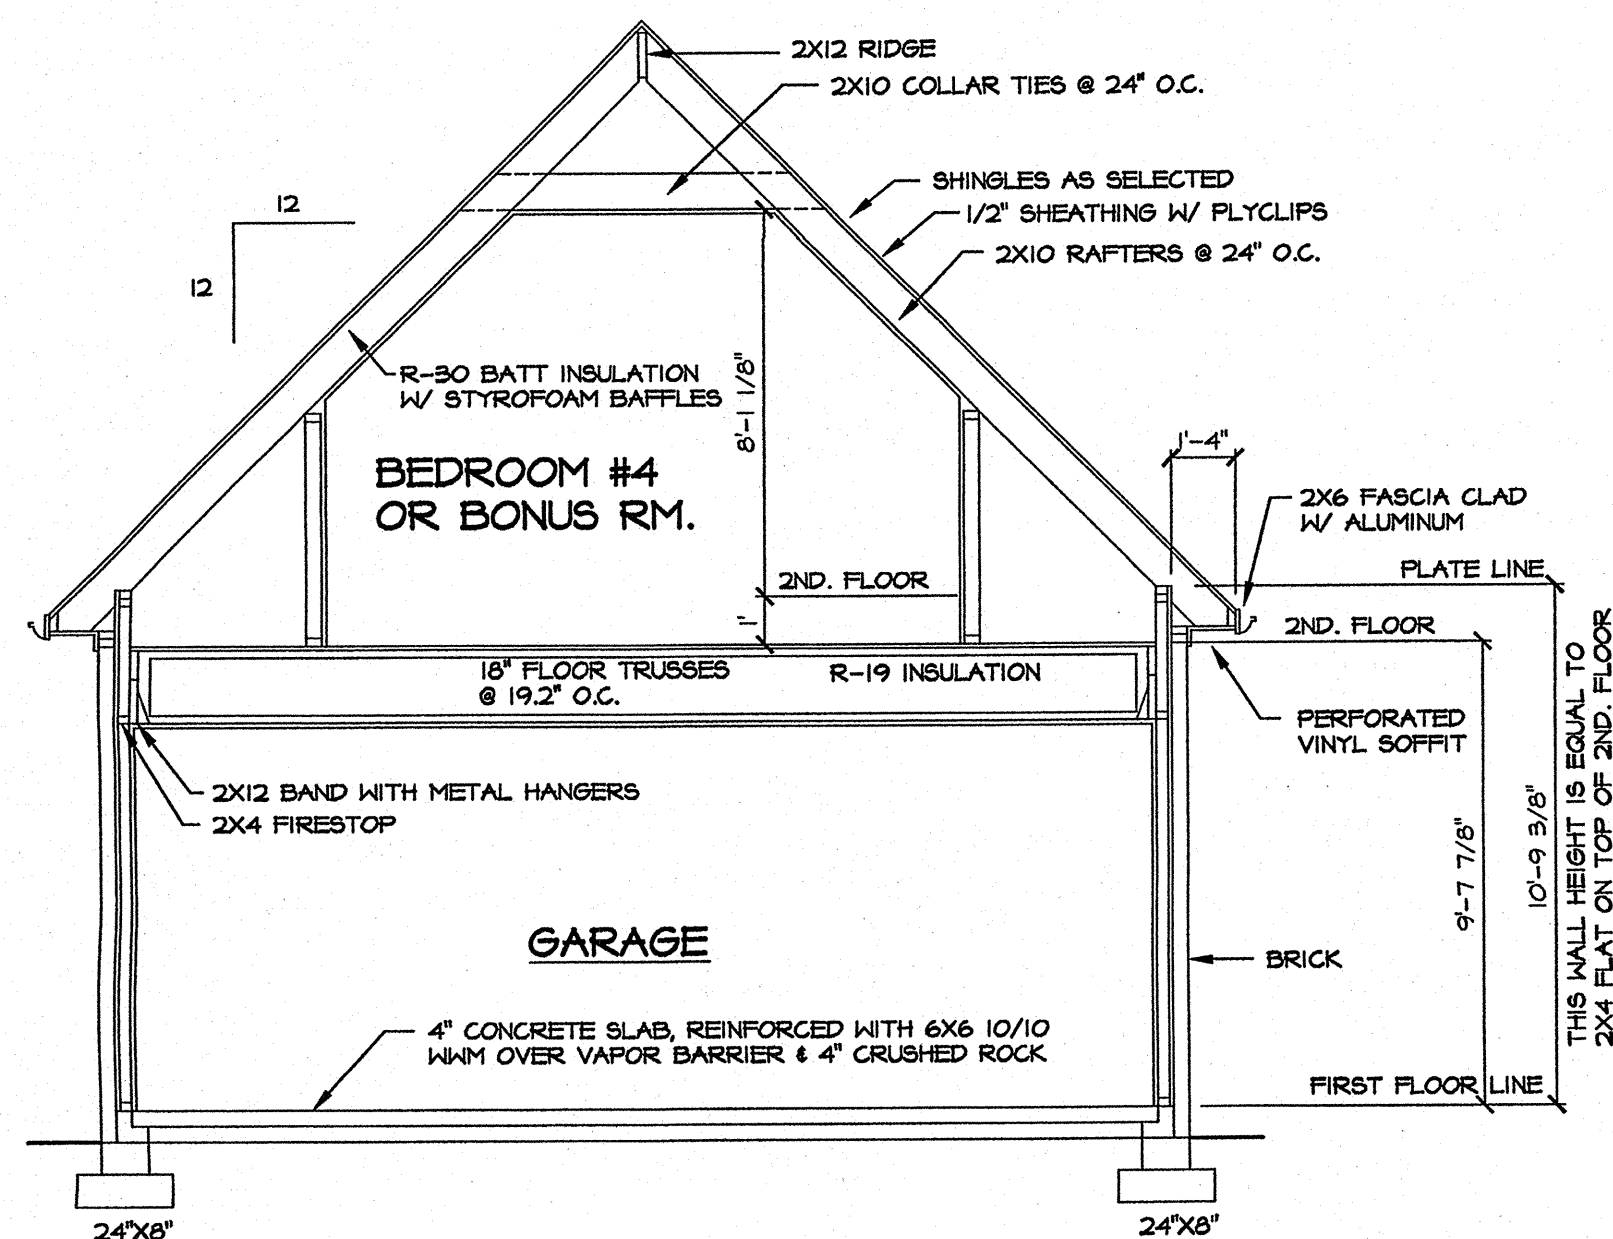

WALL SECTION "C-C"
1/4" = 1'-0"

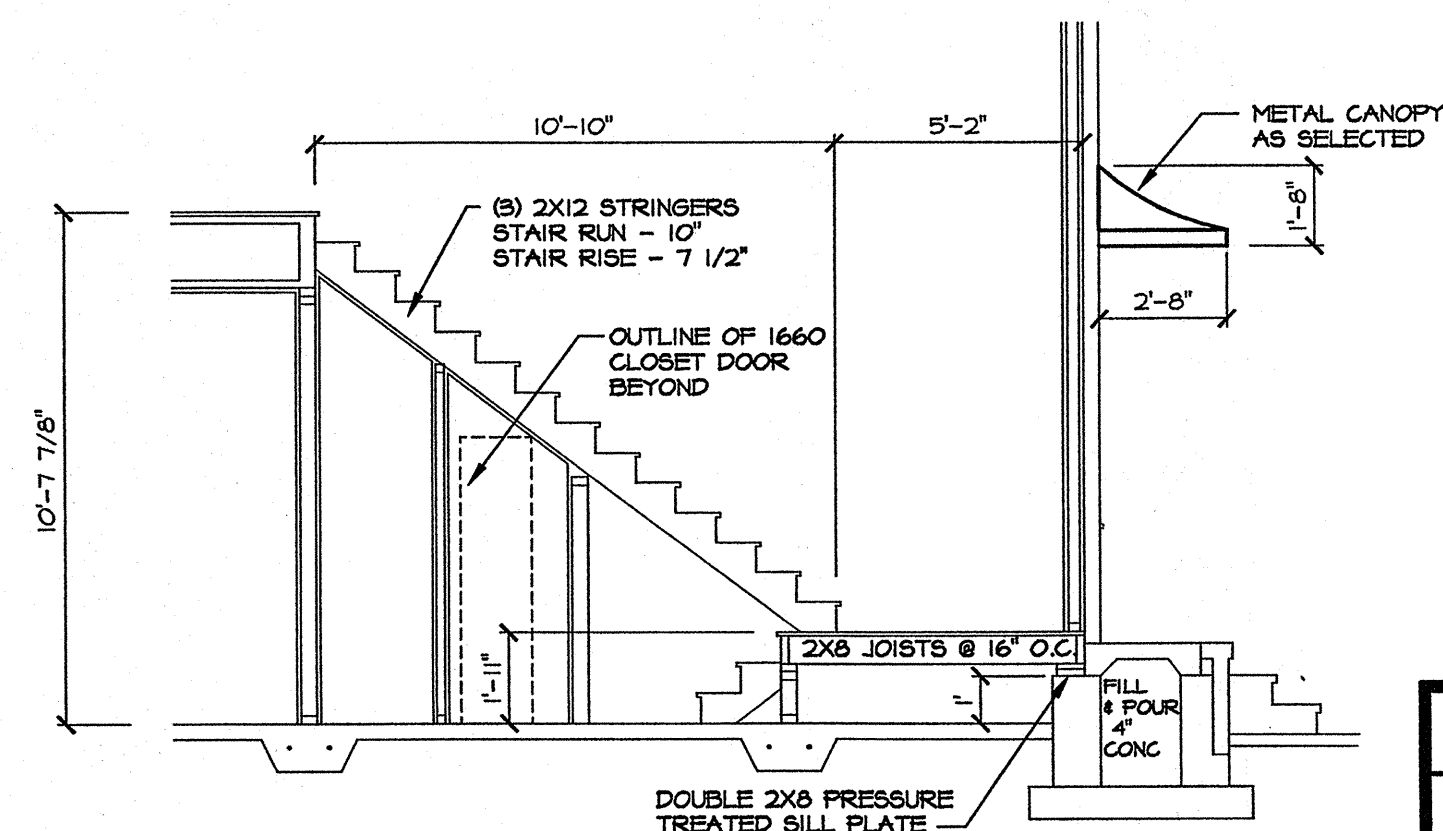

WALL SECTION "D"
1/4" = 1'-0"