


IMPORTANT NOTE REGARDING THESE HOUSE PLANS

The house plans contained herein were provided by the builder and are the preliminary plans for the respective houses. However, the final design of each house may differ from these preliminary plans due to changes made by builder during construction.


1. HOUSE FOOTING TO BE 24"X8".
2. ALL LUMBER IN CONTACT WITH MASONRY TO BE PRESSURE TREATED.

$$1/4'' = 1'-0''$$


PLAN NO. STS-3-2729-2 1/2-A © 2005

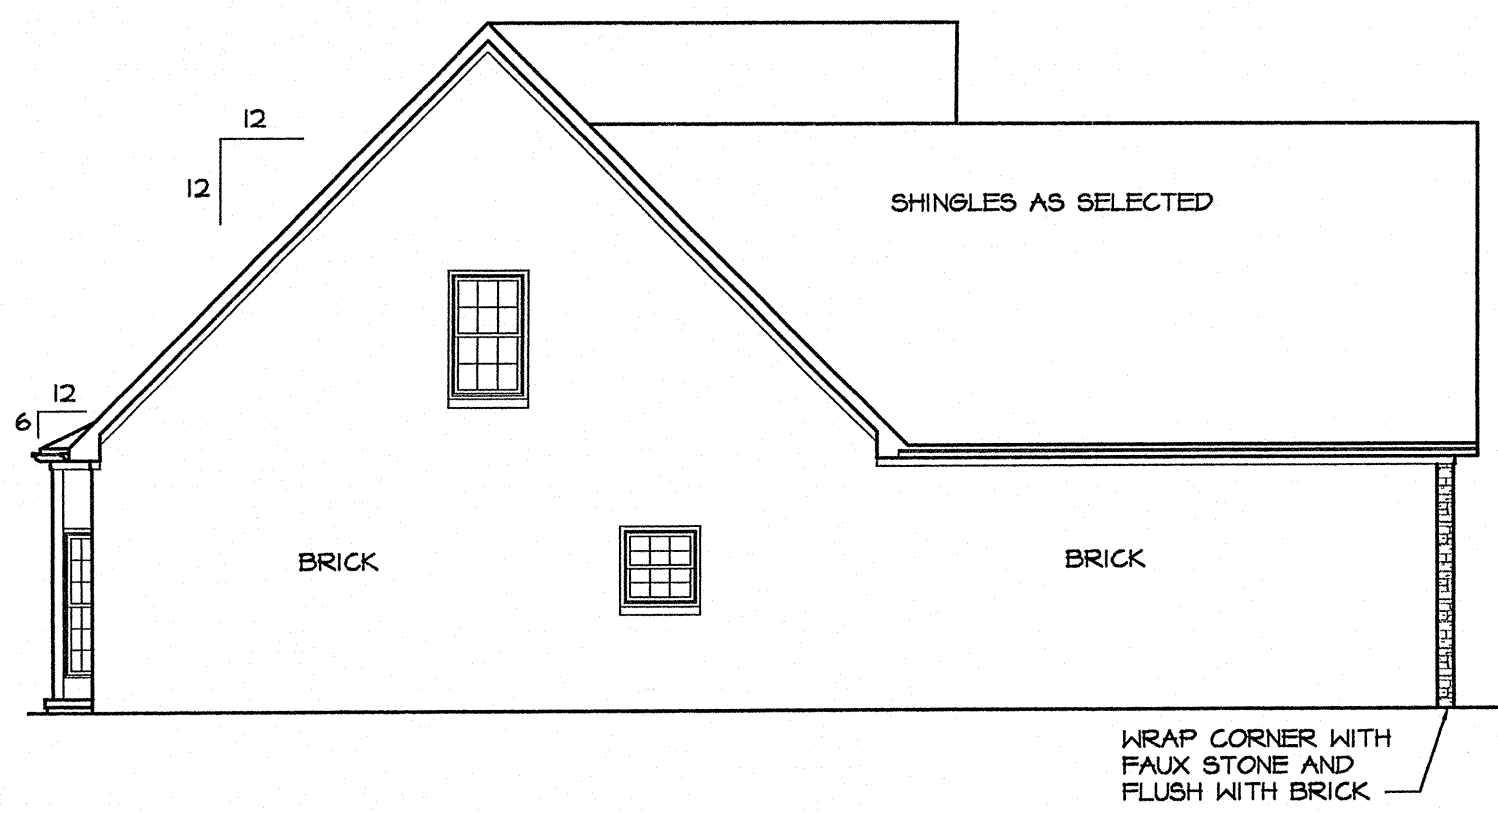

LEFT ELEVATION
1/8" = 1'-0"

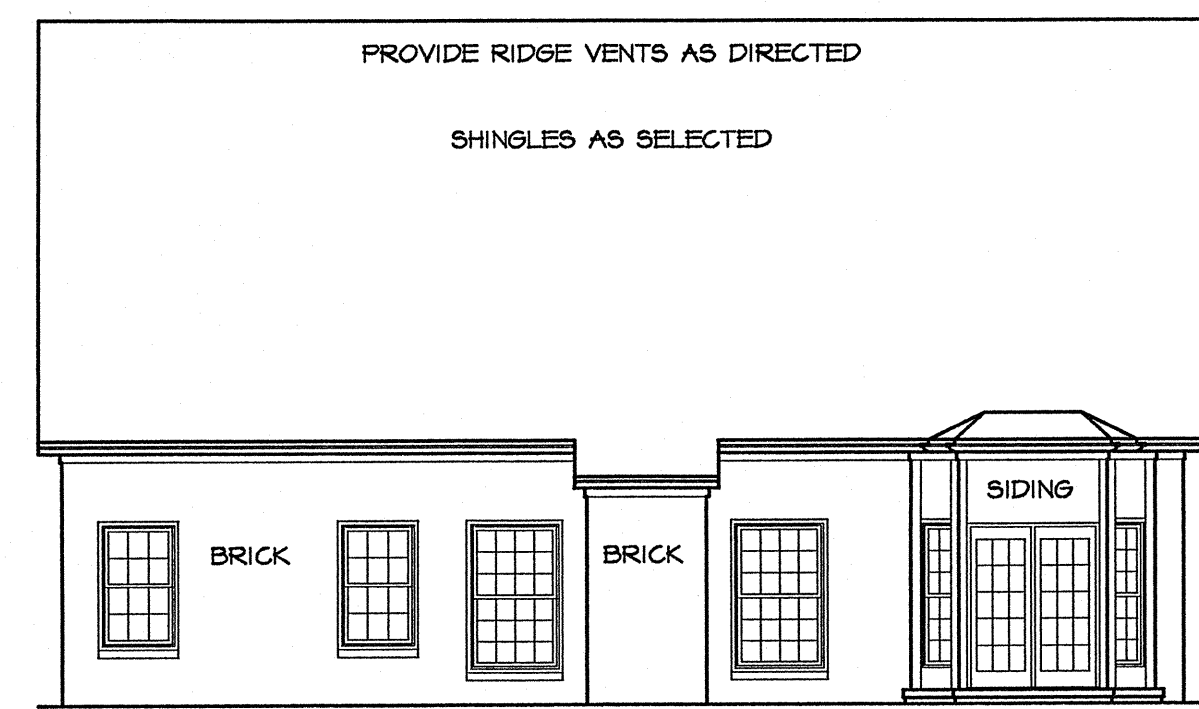


REAR ELEVATION
1/8" = 1'-0"

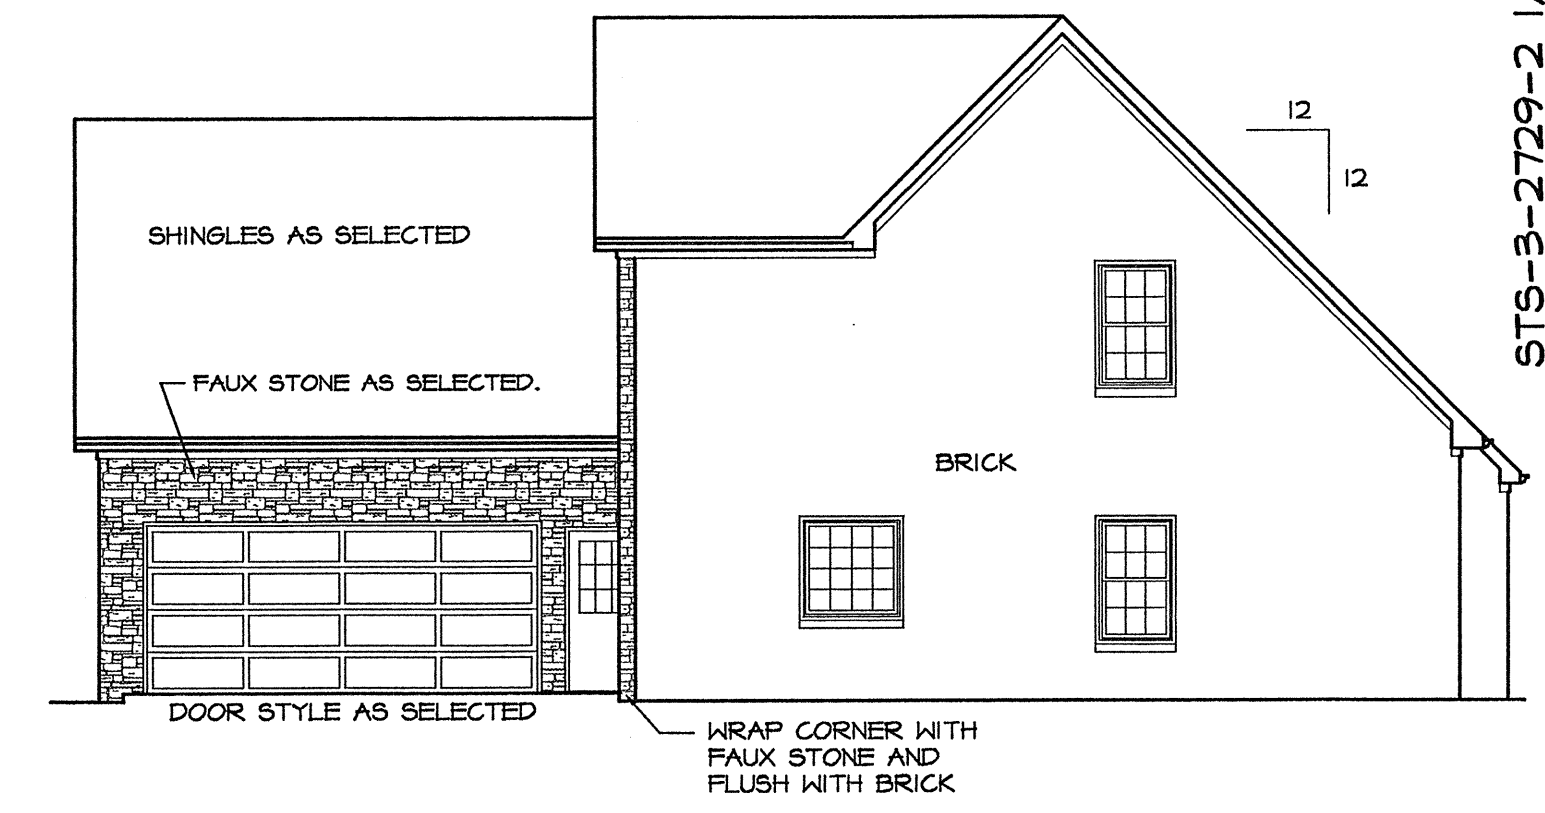


RIGHT ELEVATION
1/8" = 1'-0"



FRONT ELEVATION
1/4" = 1'-0"

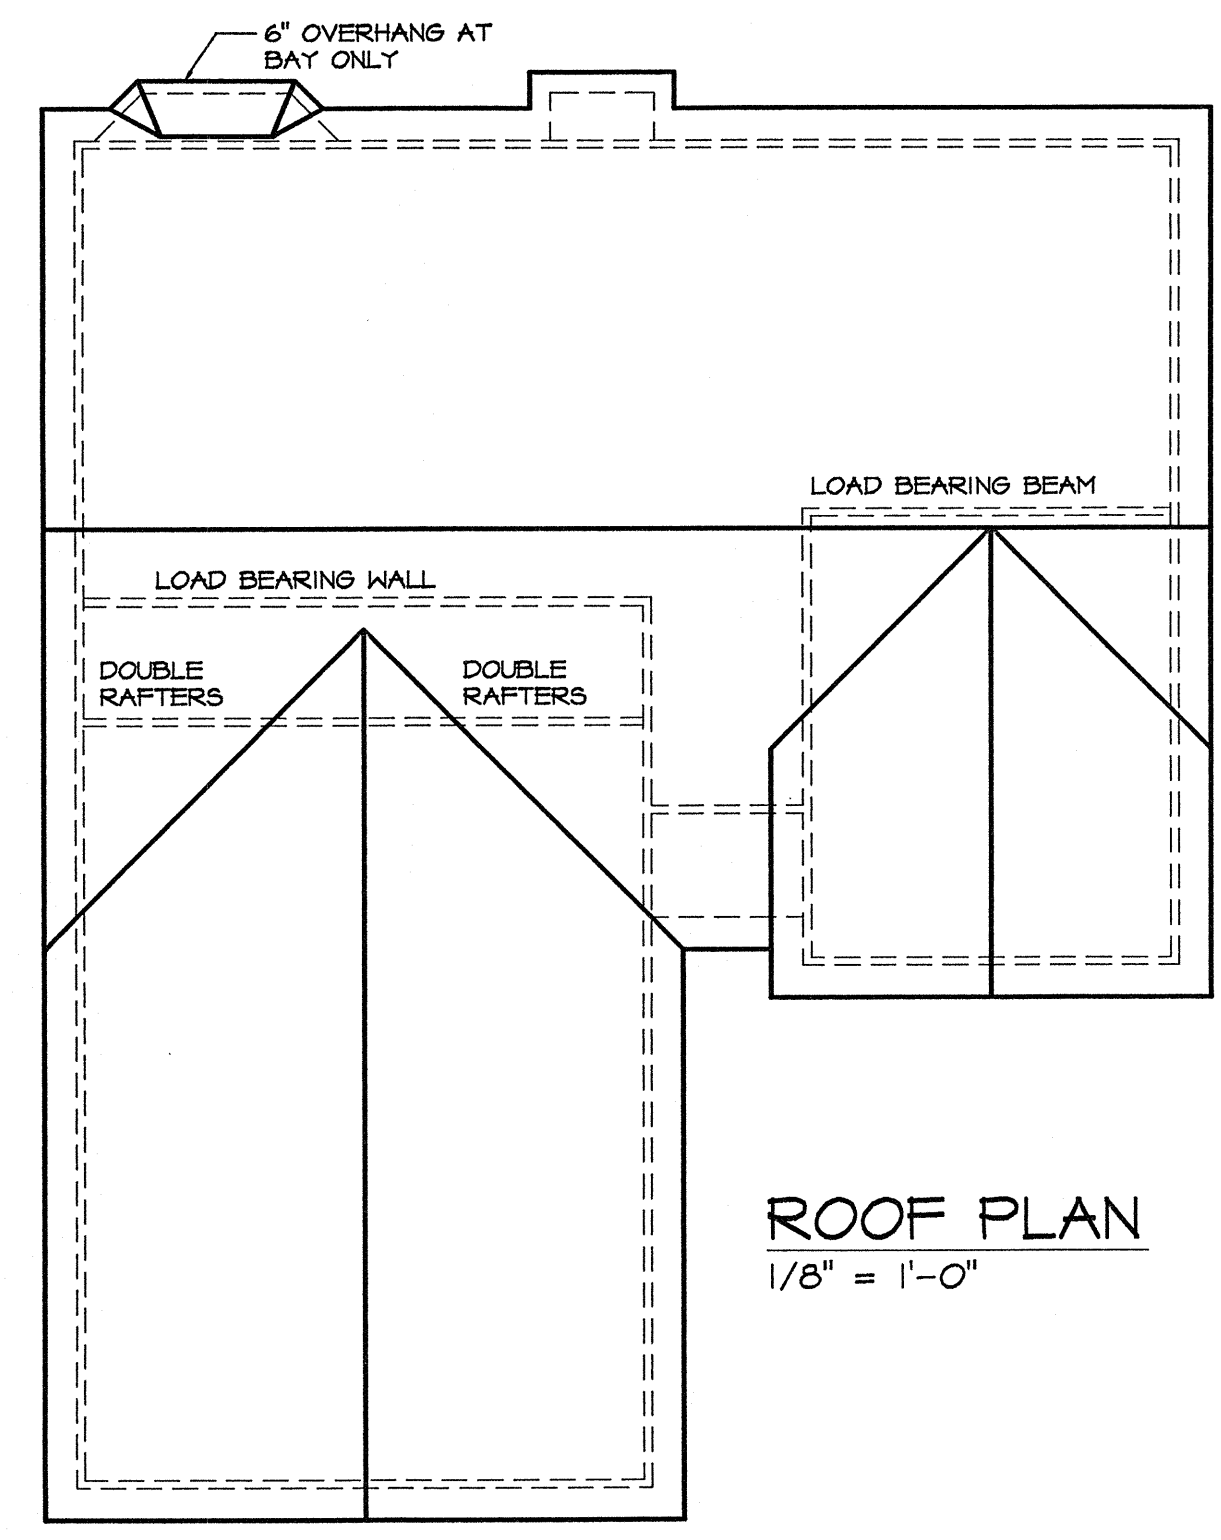

ROOF PLAN
1/8" = 1'-0"

 

Greg P. Stiles Designs


1153 SHAW FERRY LN LENOIR CITY, TN 37772		PHONE: (865) 988-9930
THIS PRINT IS SOLD TO THE PURCHASER FOR ONE TIME USE ONLY, AND MAY NOT BE REPRODUCED, RE-USED, LOANED, OR SOLD WITHOUT PERMISSION FROM DESIGNER.		SHEET NO. 4L
PLAN NO: STS-3-2729-2 1/3-A		© 2005

1. WINDOW SIZES SHOWN ARE VINYL DOUBLE HUNG.
2. ALL STRUCTURAL LUMBER TO BE #2 KD. STP. 1300F.
3. HEADERS OVER EXTERIOR OPENINGS TO BE 2-2X12, UNLESS NOTED.
4. SEE FLOOR TRUSS MANUFACTURER'S LAYOUT AND SHOP DRAWINGS.
5. PROVIDE FROST PROOF HOSE BIBBS AS DIRECTED.


FOOTAGE SHOWN WAS CALCULATED FROM FRAME
LINE AND DOES NOT INCLUDE BRICK.

$$\overline{1/4'' = 1'-0''}$$


PLAN NO. STS-3-2729-2 1/2-A © 2005

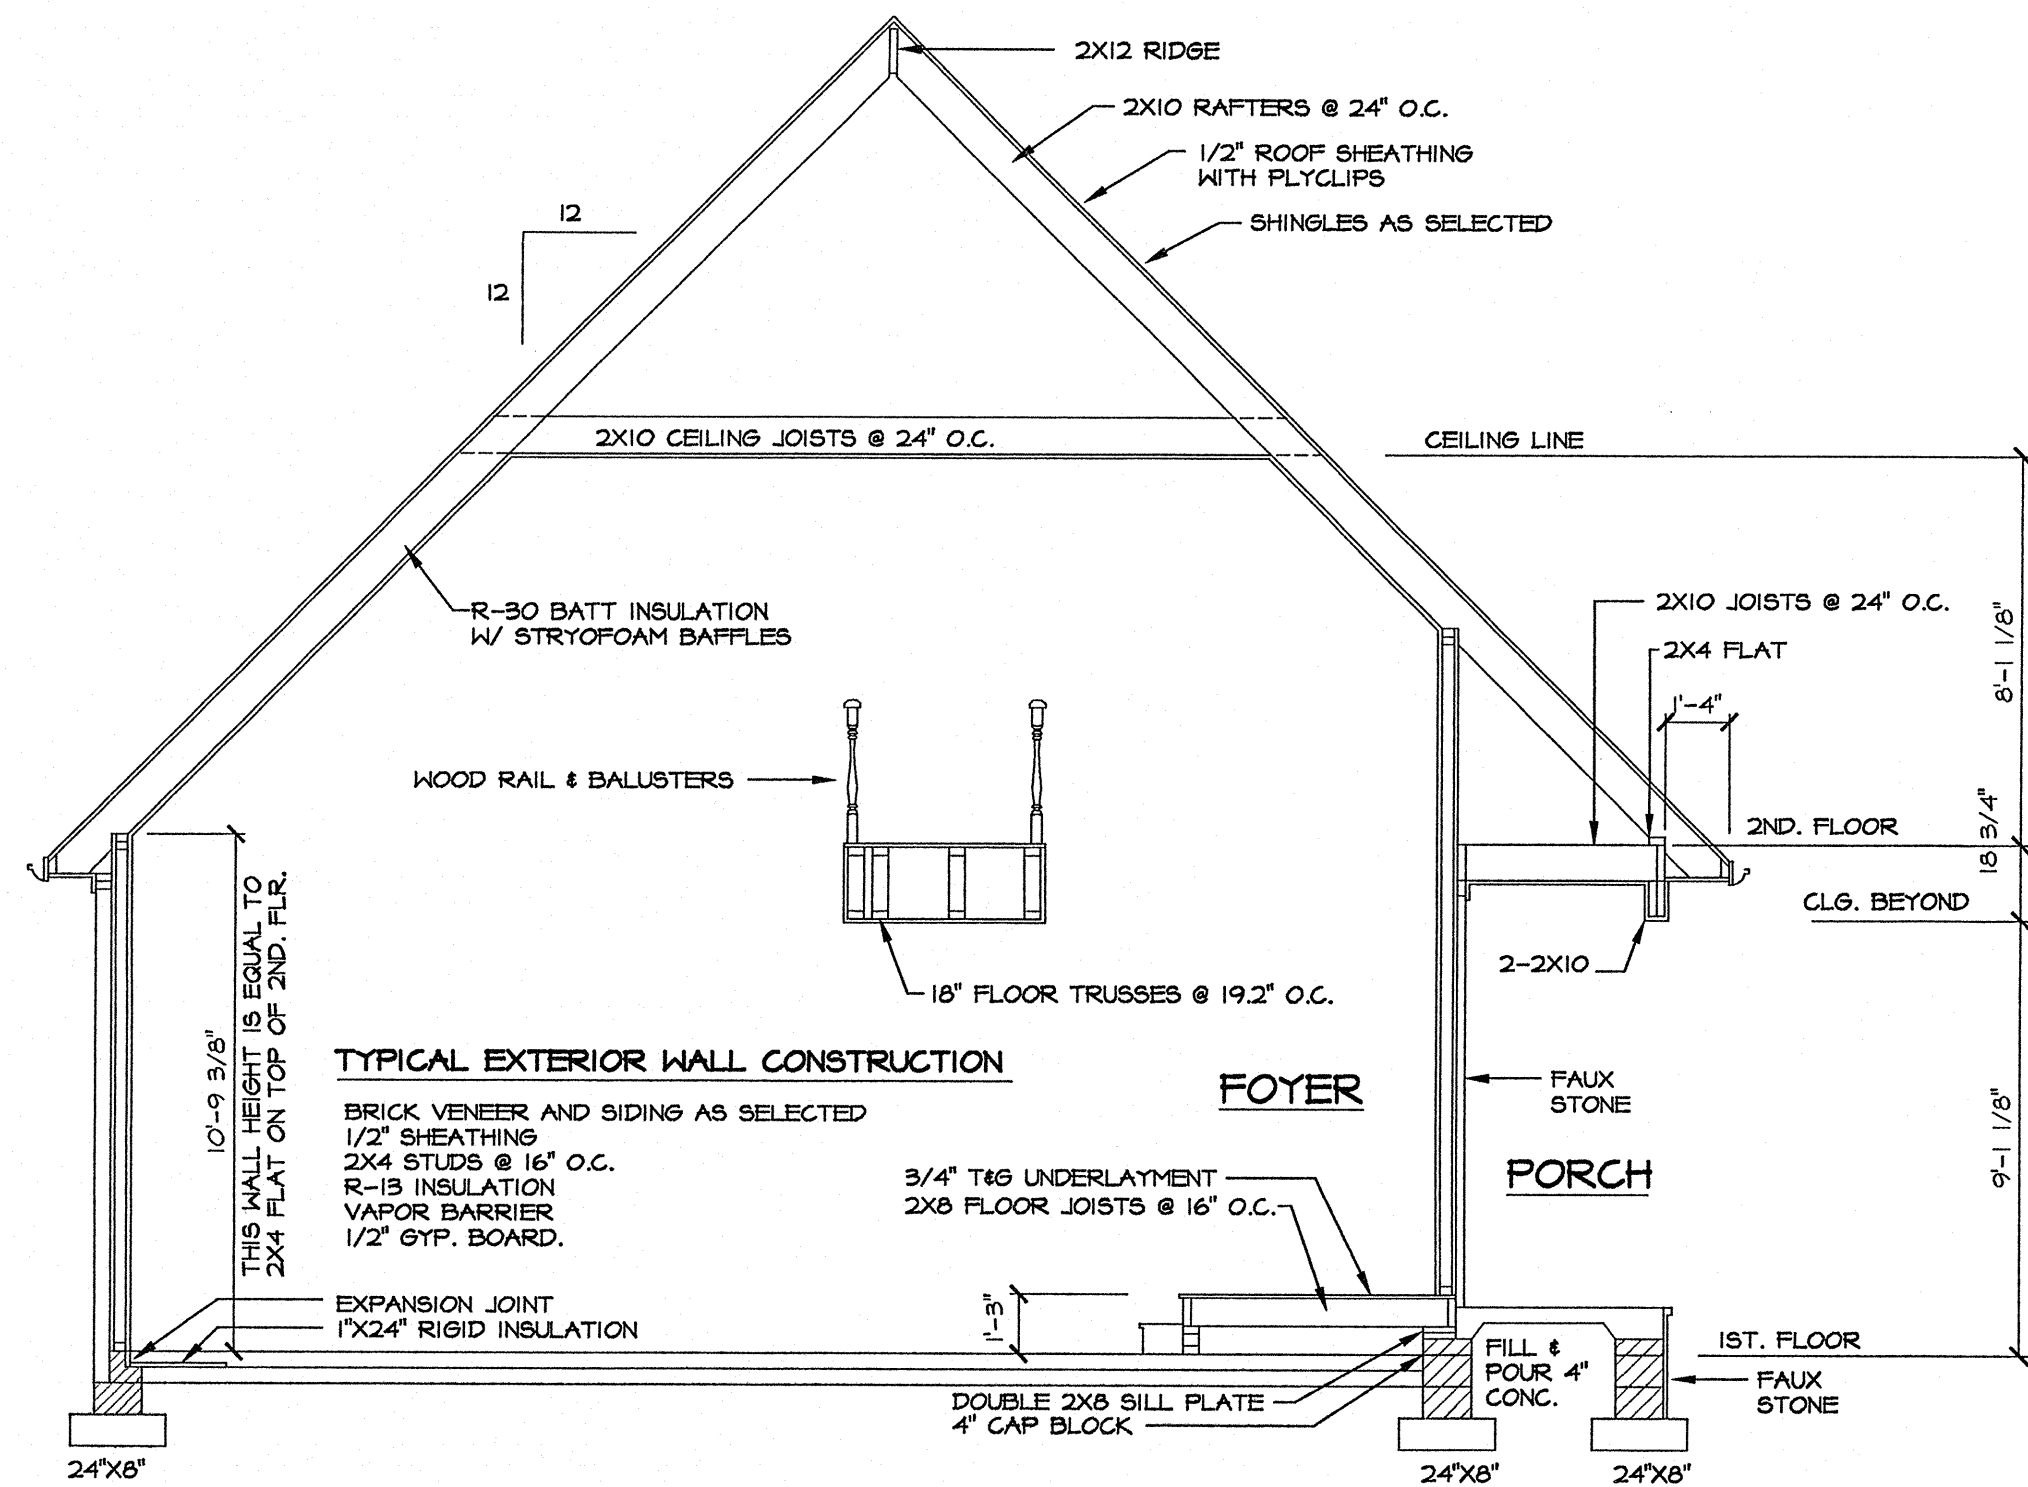


WALL SECTION "C-C"
1/4" = 1'-0"

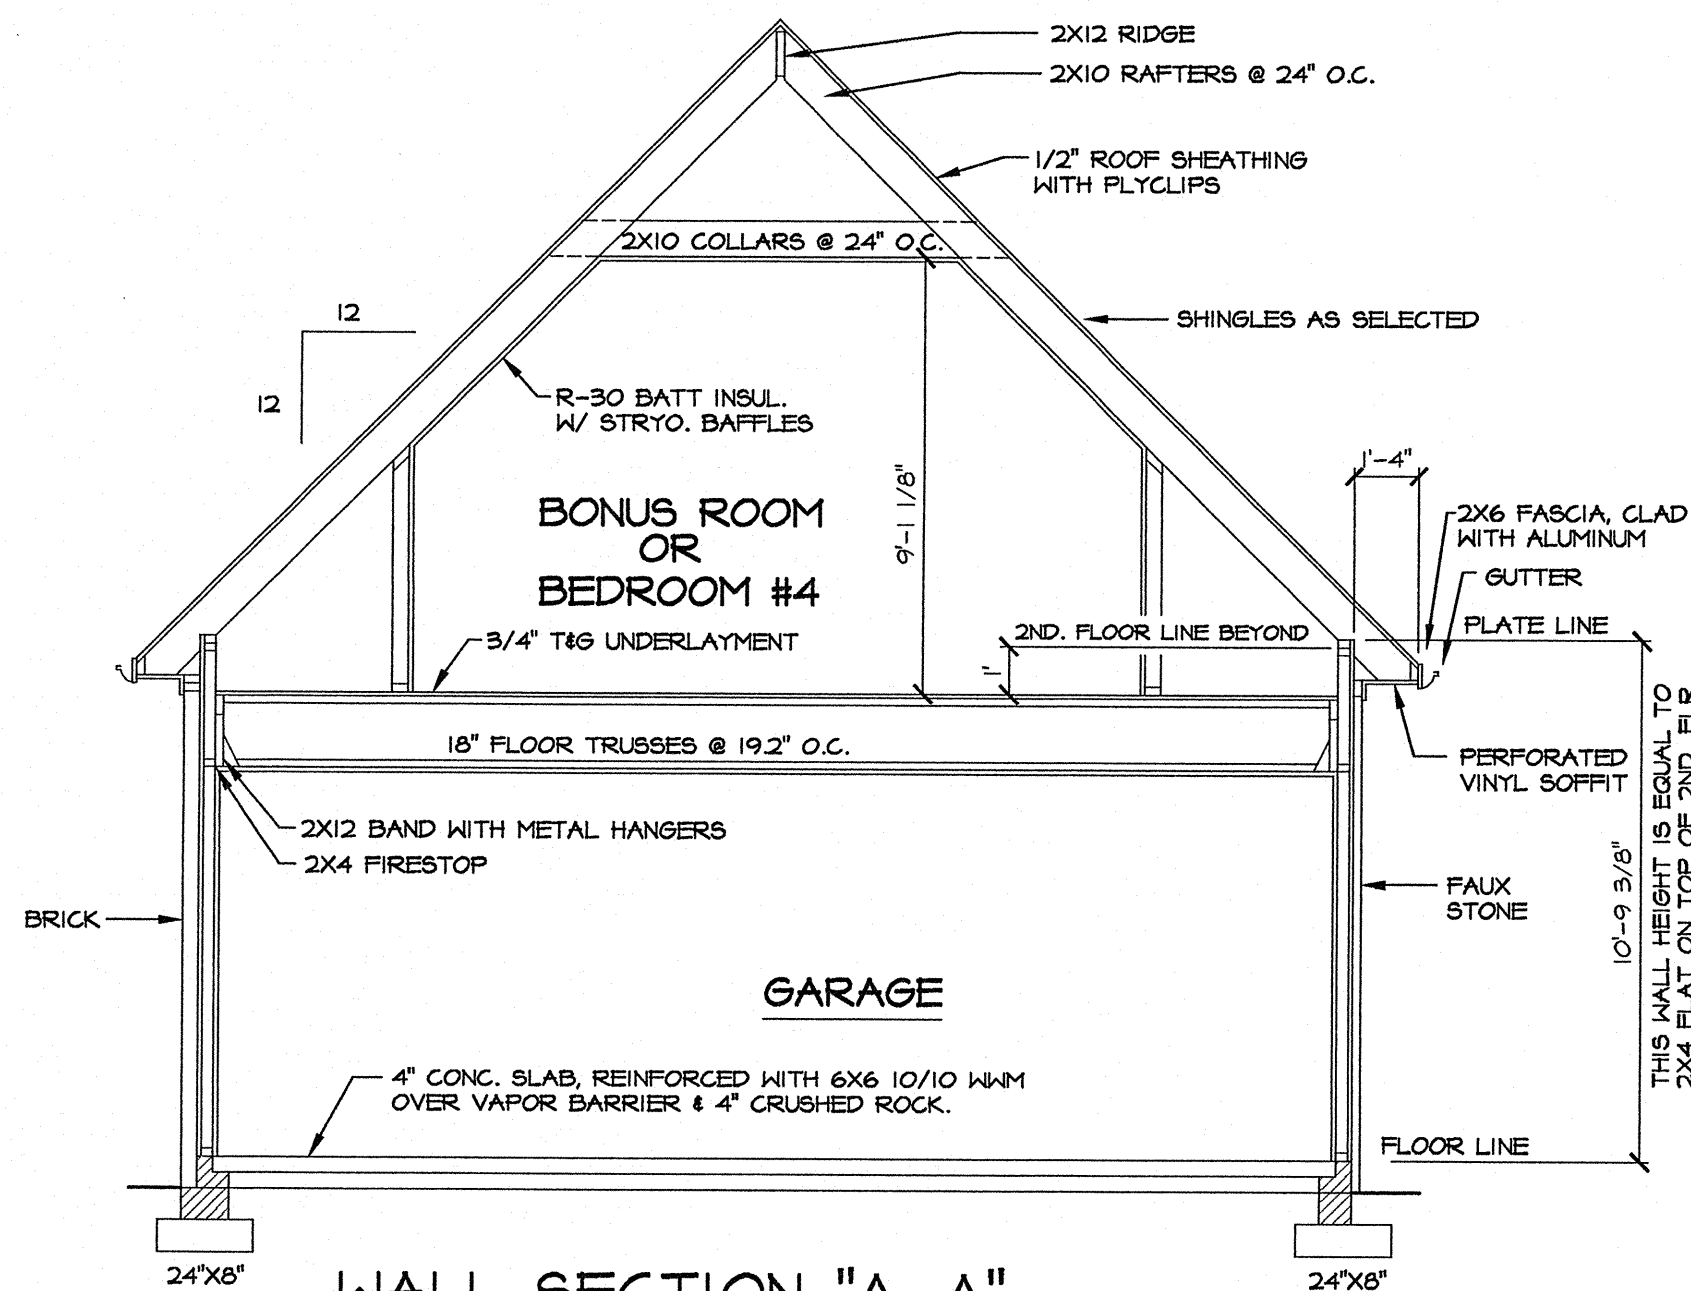


WALL SECTION "A-A"
1/4" = 1'-0"

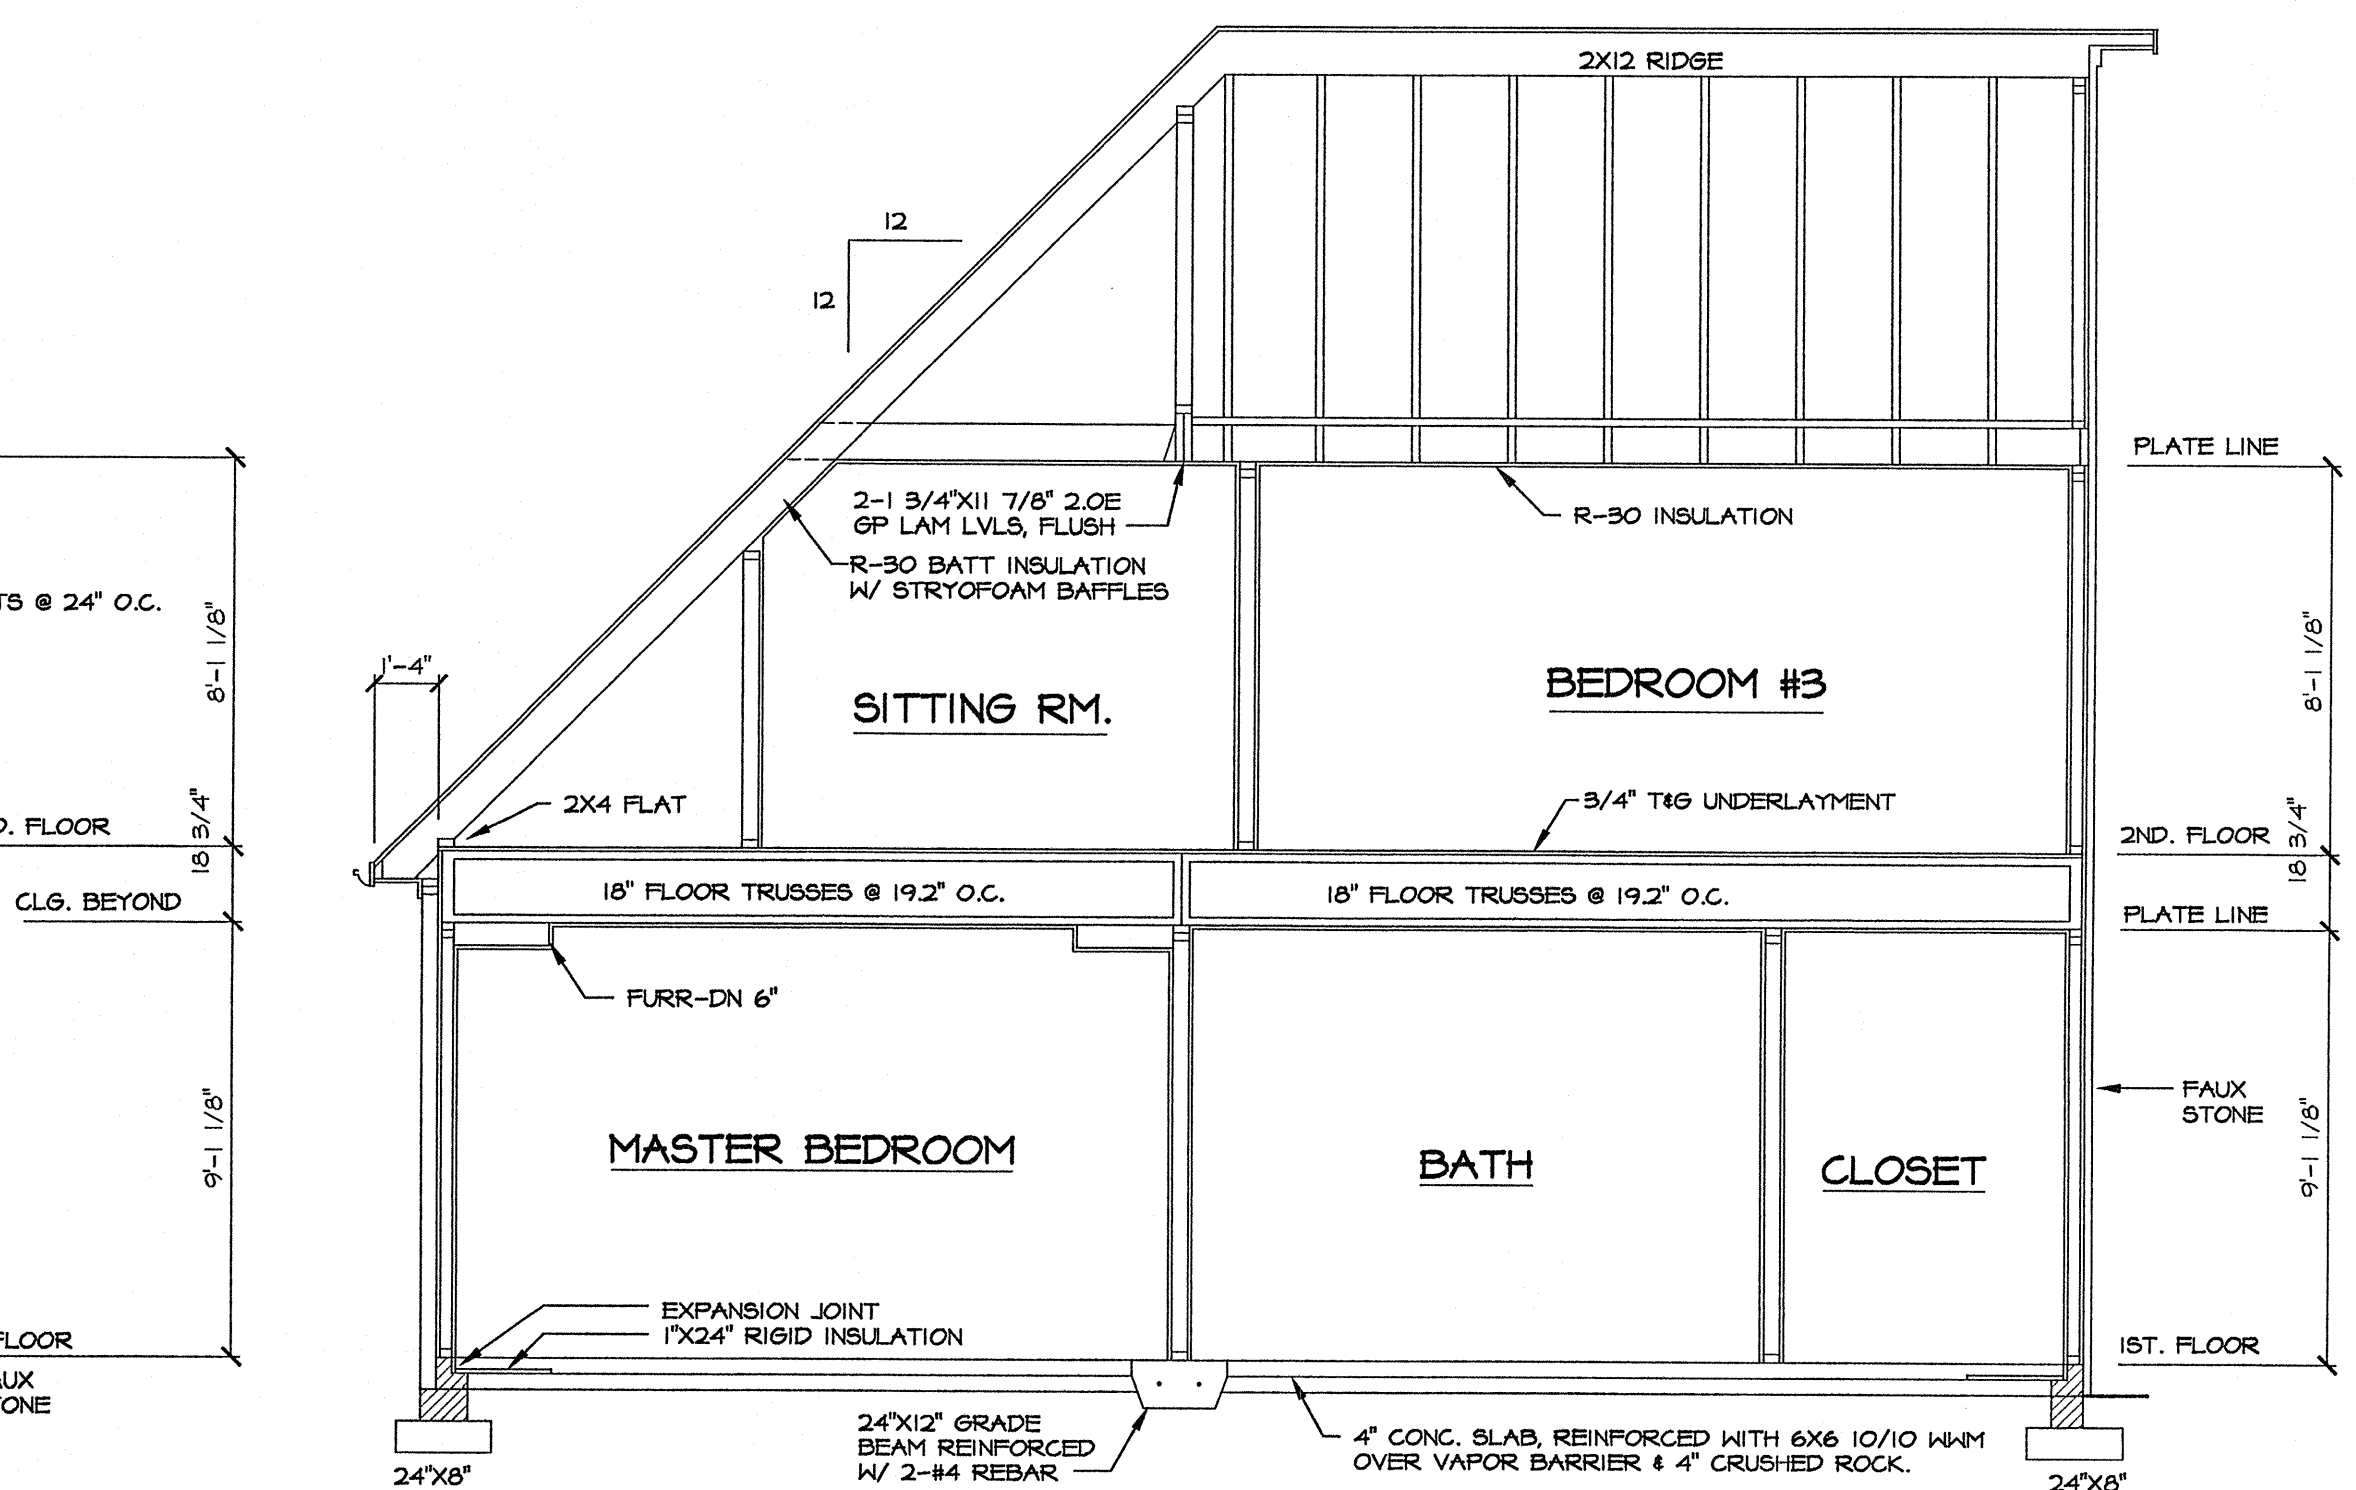

WALL SECTION "D-D"
1/4" = 1'-0"

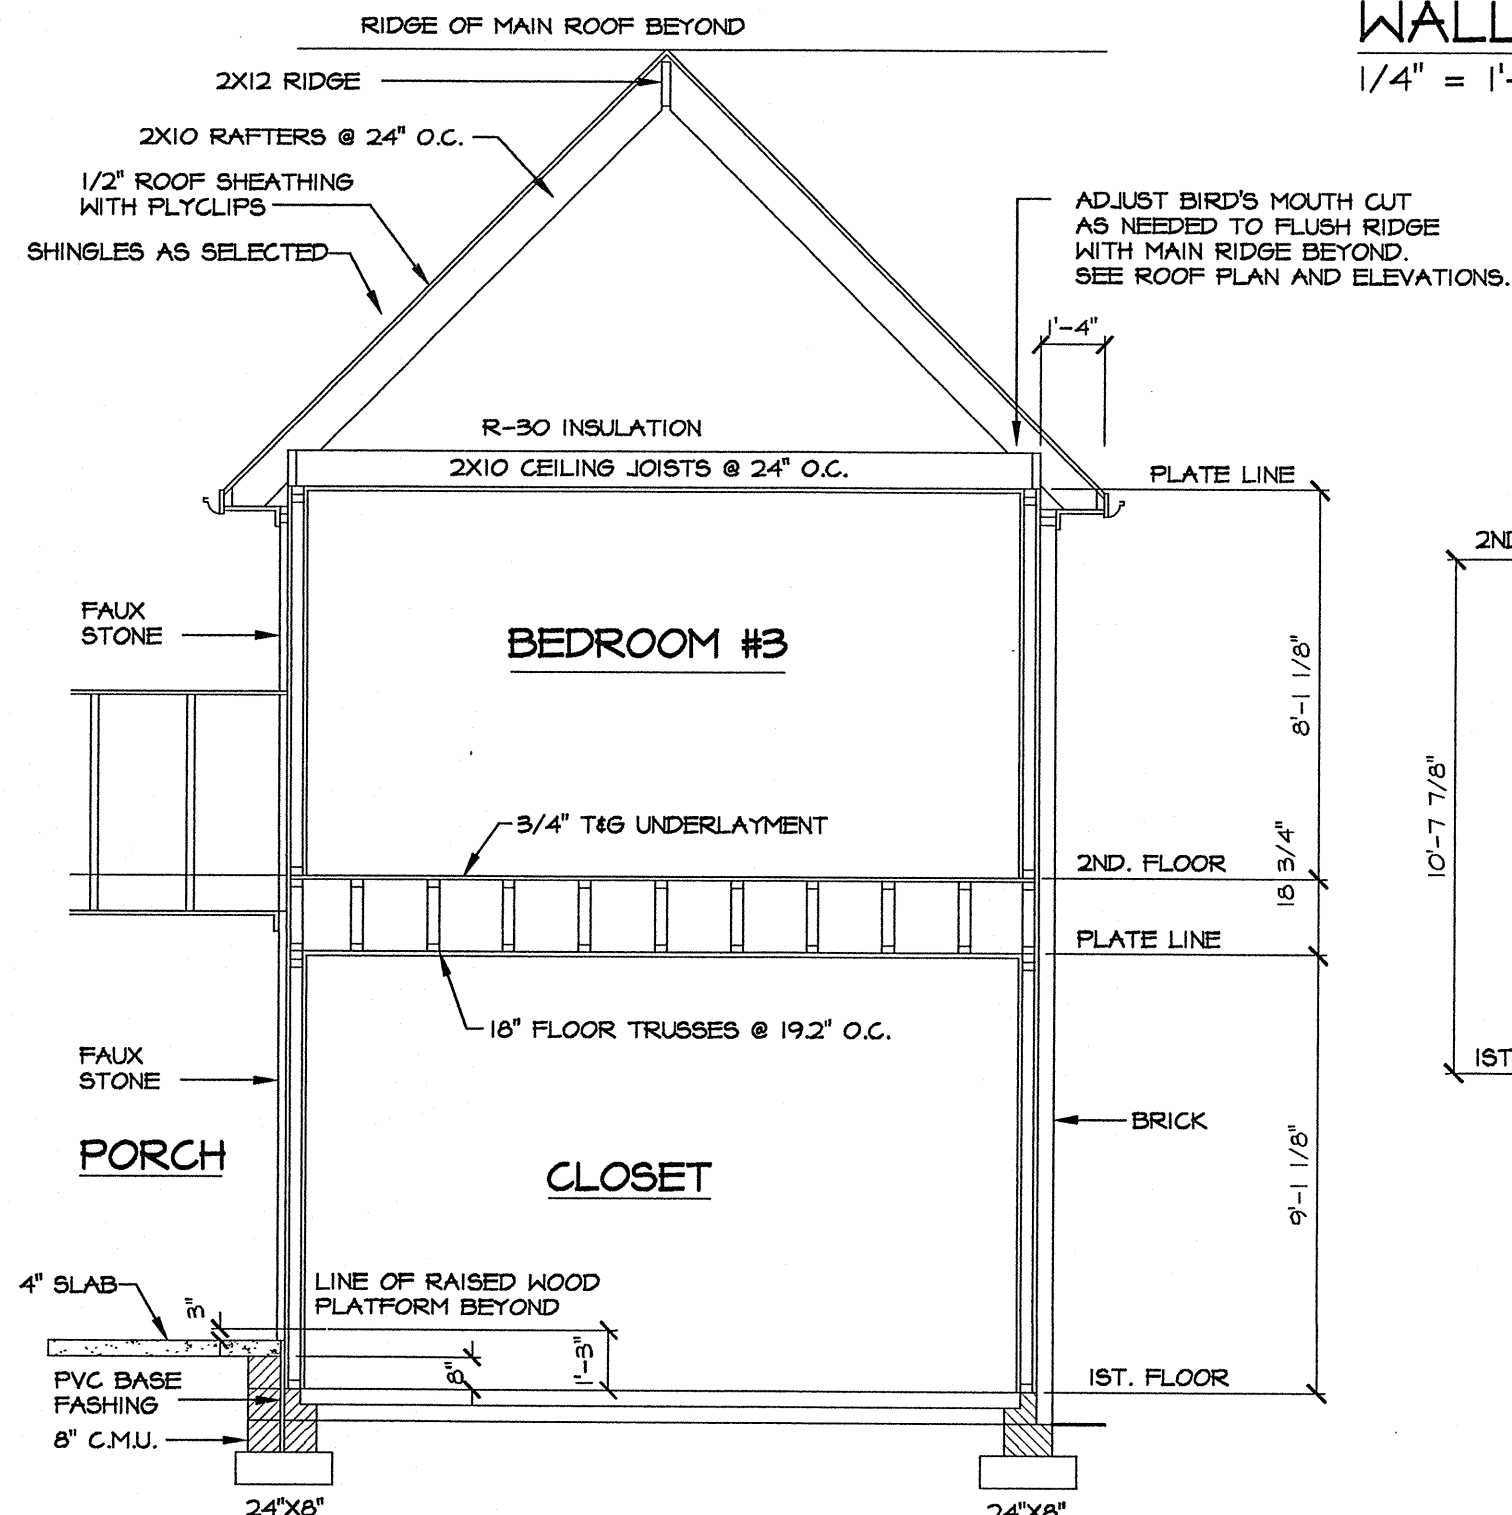

WALL SECTION "B-B"
1/4" = 1'-0"

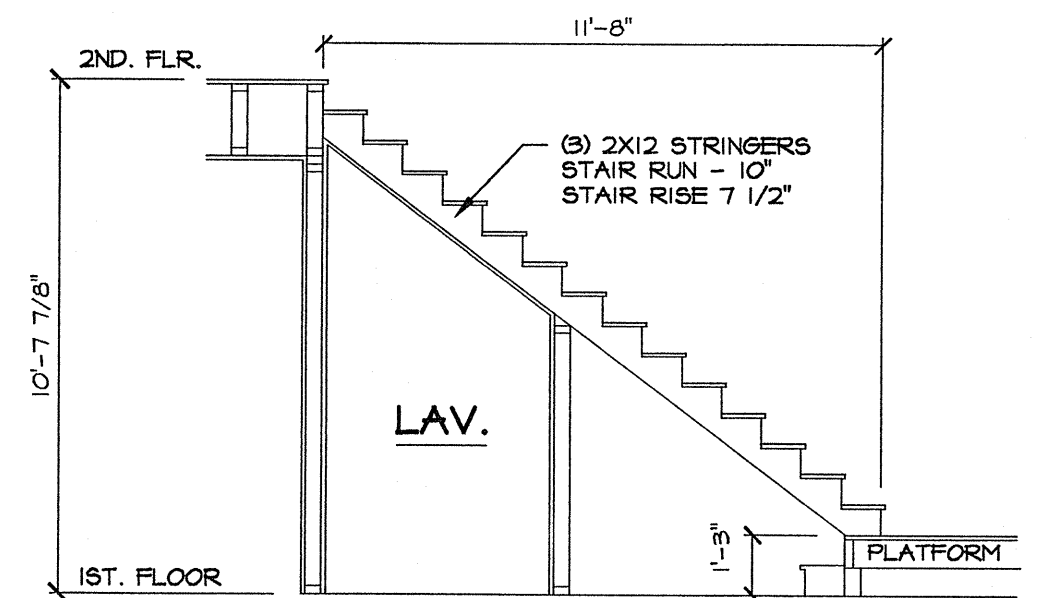

STAIR DEATAIL
1/4" = 1'-0"

Greg P. Stiles Designs

1153 SHAW FERRY LN LENOIR CITY, TN 37772 PHONE: (865) 988-9930

THIS PRINT IS SOLD TO THE PURCHASER FOR ONE TIME USE ONLY, AND MAY NOT BE REPRODUCED, RE-USED, LOANED, OR SOLD WITHOUT PERMISSION FROM DESIGNER.

PLAN NO. STS-3-2729-2 1/2-A SHEET NO. 6L